


Oakwood Park Changing Room
Oakwood Park Road, London, N14 6QB

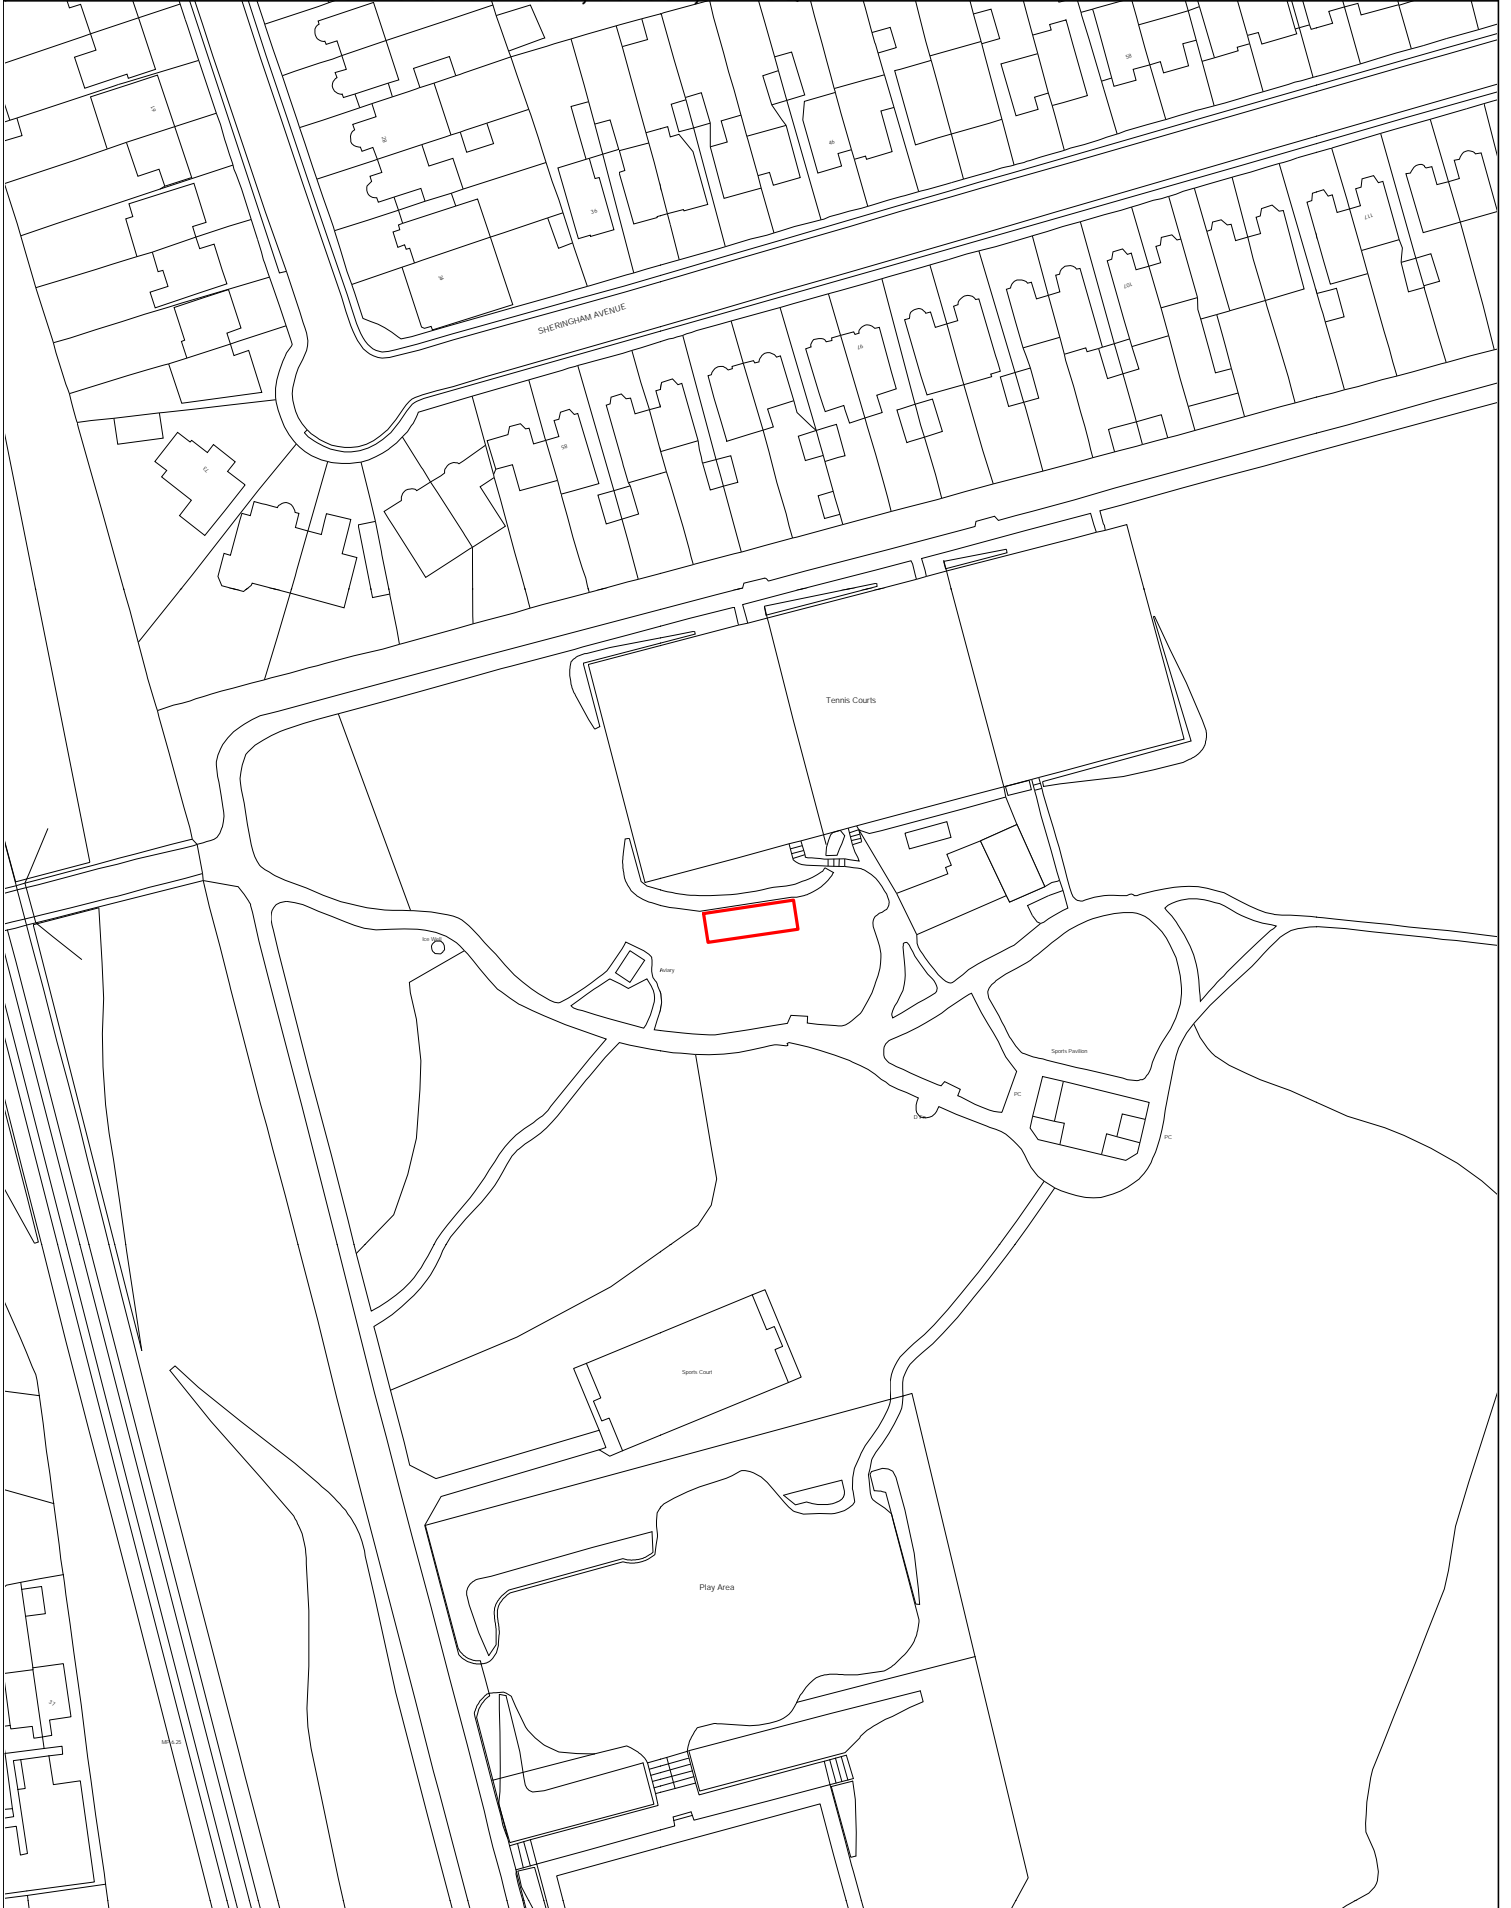

© Crown copyright
and database rights 2024
Ordnance Survey
Licence No. AC0000814360

Scale:- 1:1250
Paper Size:- A4
Date:- 22/01/2026
Map Produced By Asset Information Team/FH

Area: 72.56 Sqm



ENFIELD
Council
www.enfield.gov.uk

