




Plan View
Scale 1:500

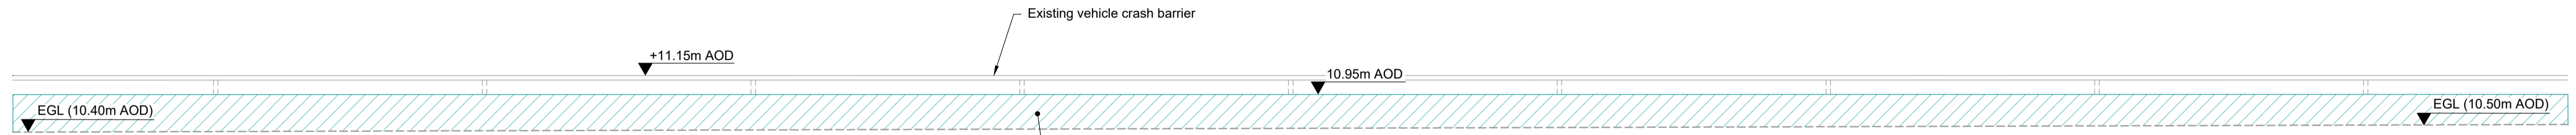

Section A - Flood Mitigation Barrier
Scale H 1:250 V 1:50

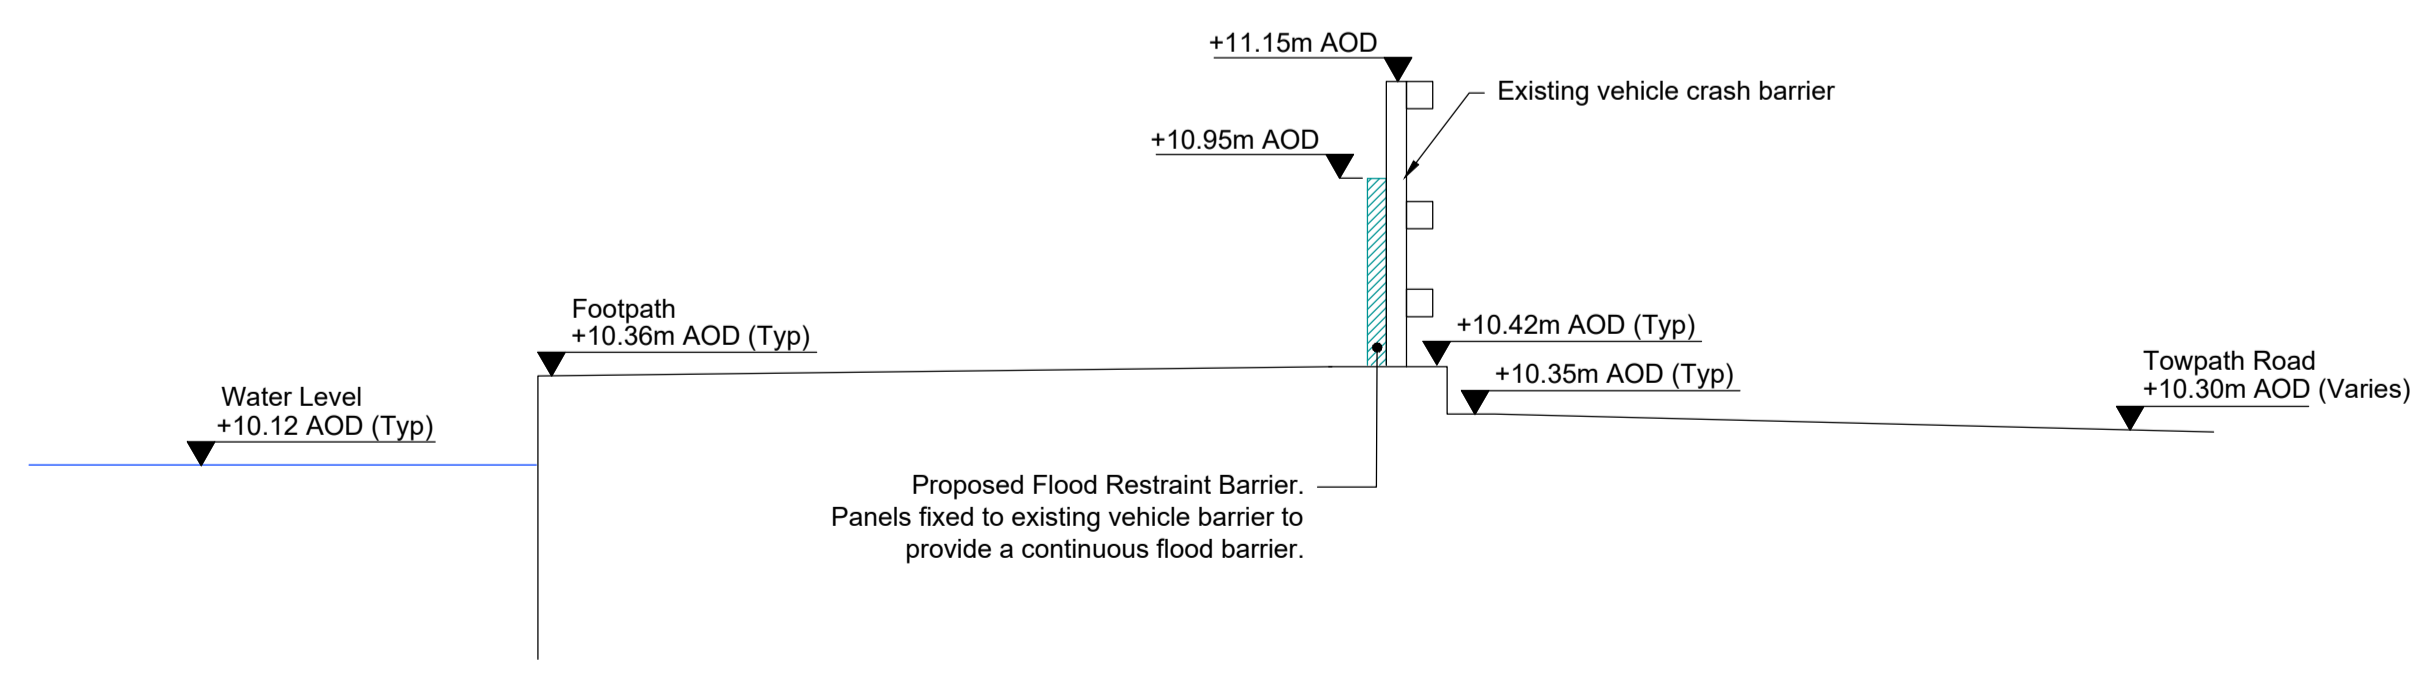

Section B - Flood Mitigation Barrier
Scale 1:20

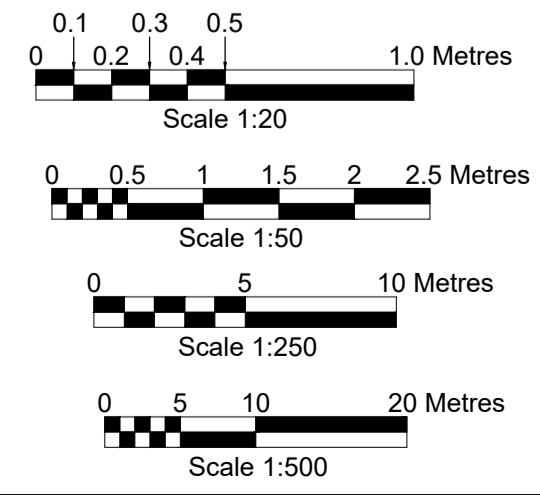

LEGEND
Red Line Boundary

Rev	Date	By	Chkd	Appd
01	08/01/20	TB	JN	JN


For Discussion

ARUP
13 Fitzroy Street
London W1T 4BQ
Tel +44(0)20 7636 1531
www.arup.com

Karakusevic Carson Architects
Unit E03, The Biscuit Factory
100 Clerkenwell Road
London SE16 4DG
Tel +44(0)20 7566 6300



Project Title
Meridian Water Phase 2

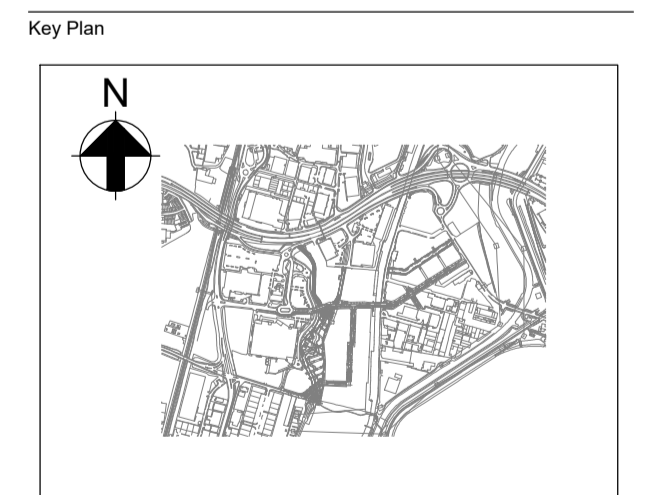

Drawing Title
**Proposed Flood Mitigation Measures
Towpath Road
Plan & Section**

Scale at A1	As Shown
Role	Civil Engineer - Utilities
Suitability	S2 - Suitable for Information
Arup Job No	260637-00
Name	MWP2-ARP-XX-XX-SK-CF-00004