
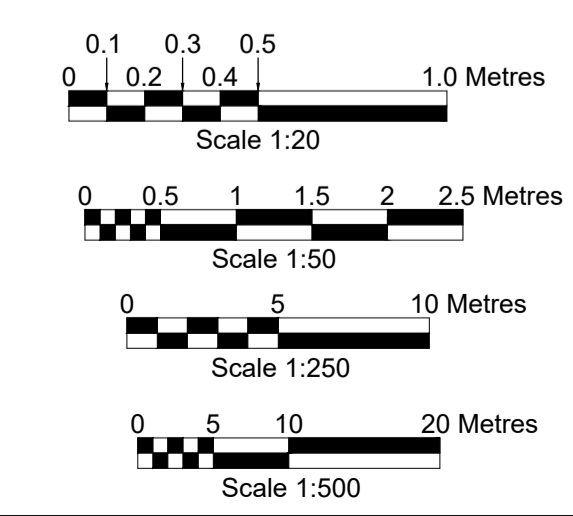
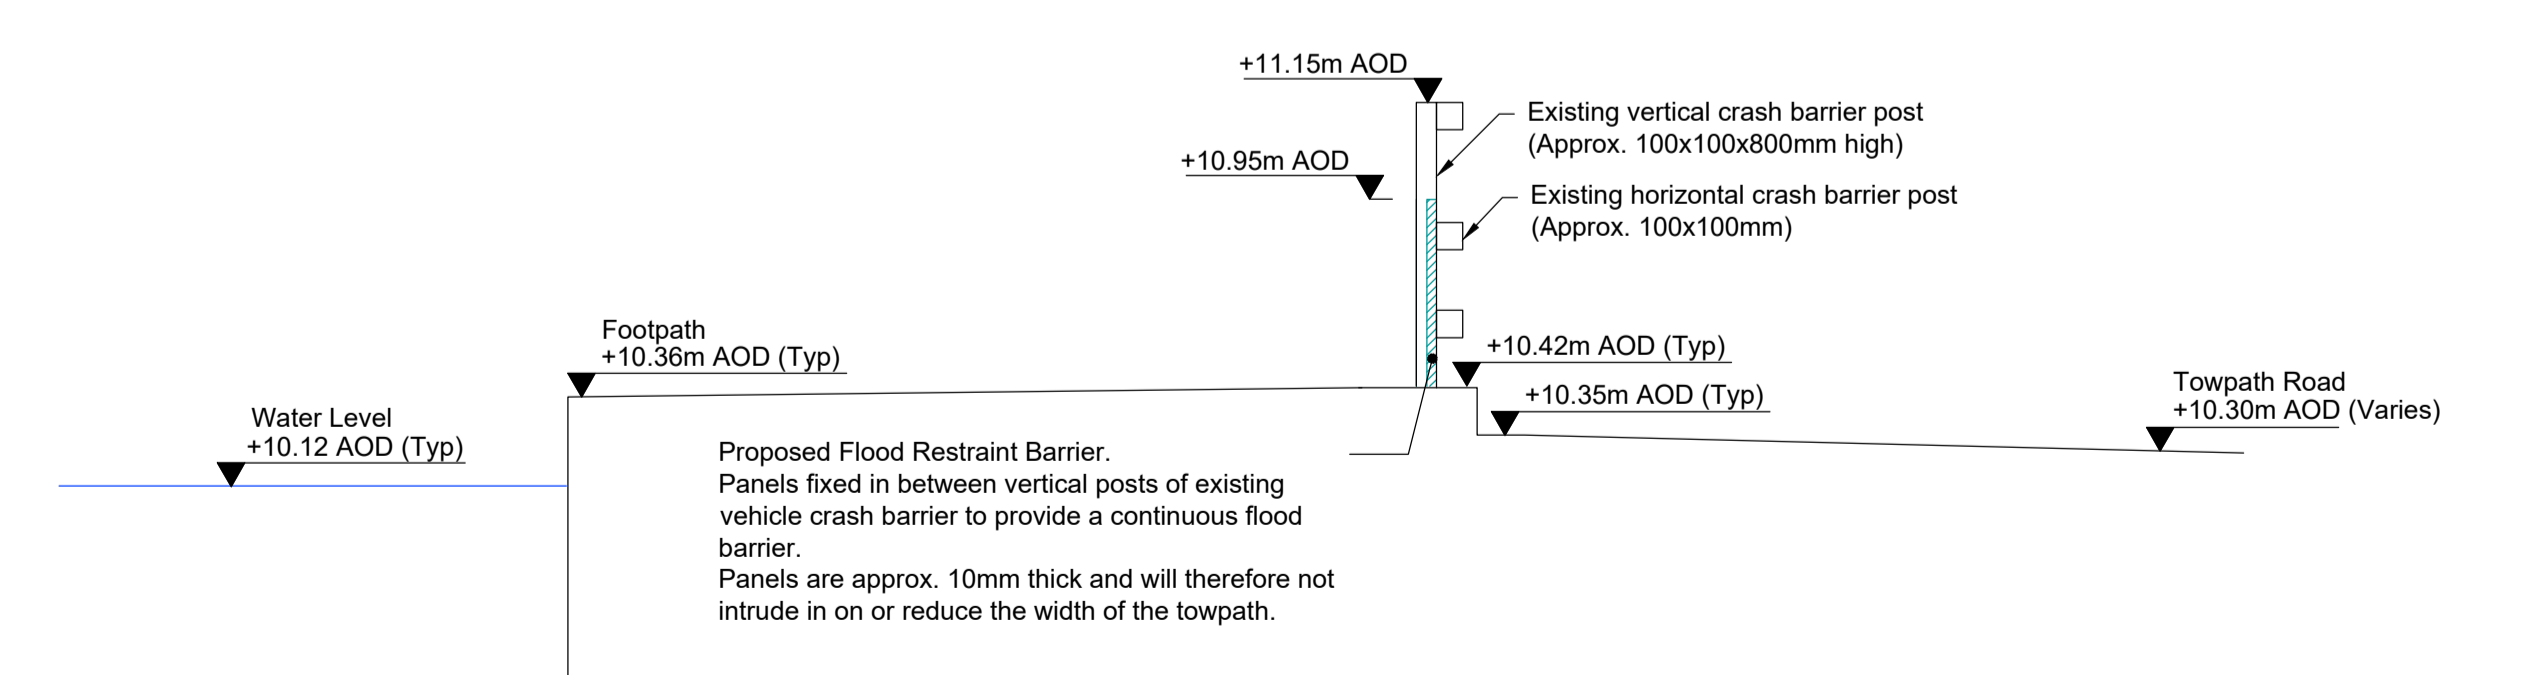
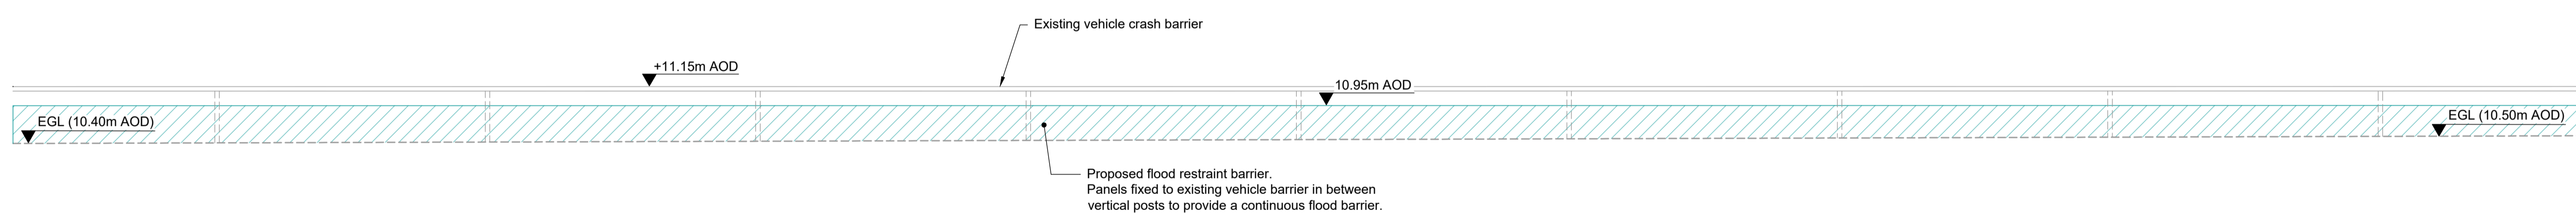


## A2 Flood Restraint Barrier Plan

---

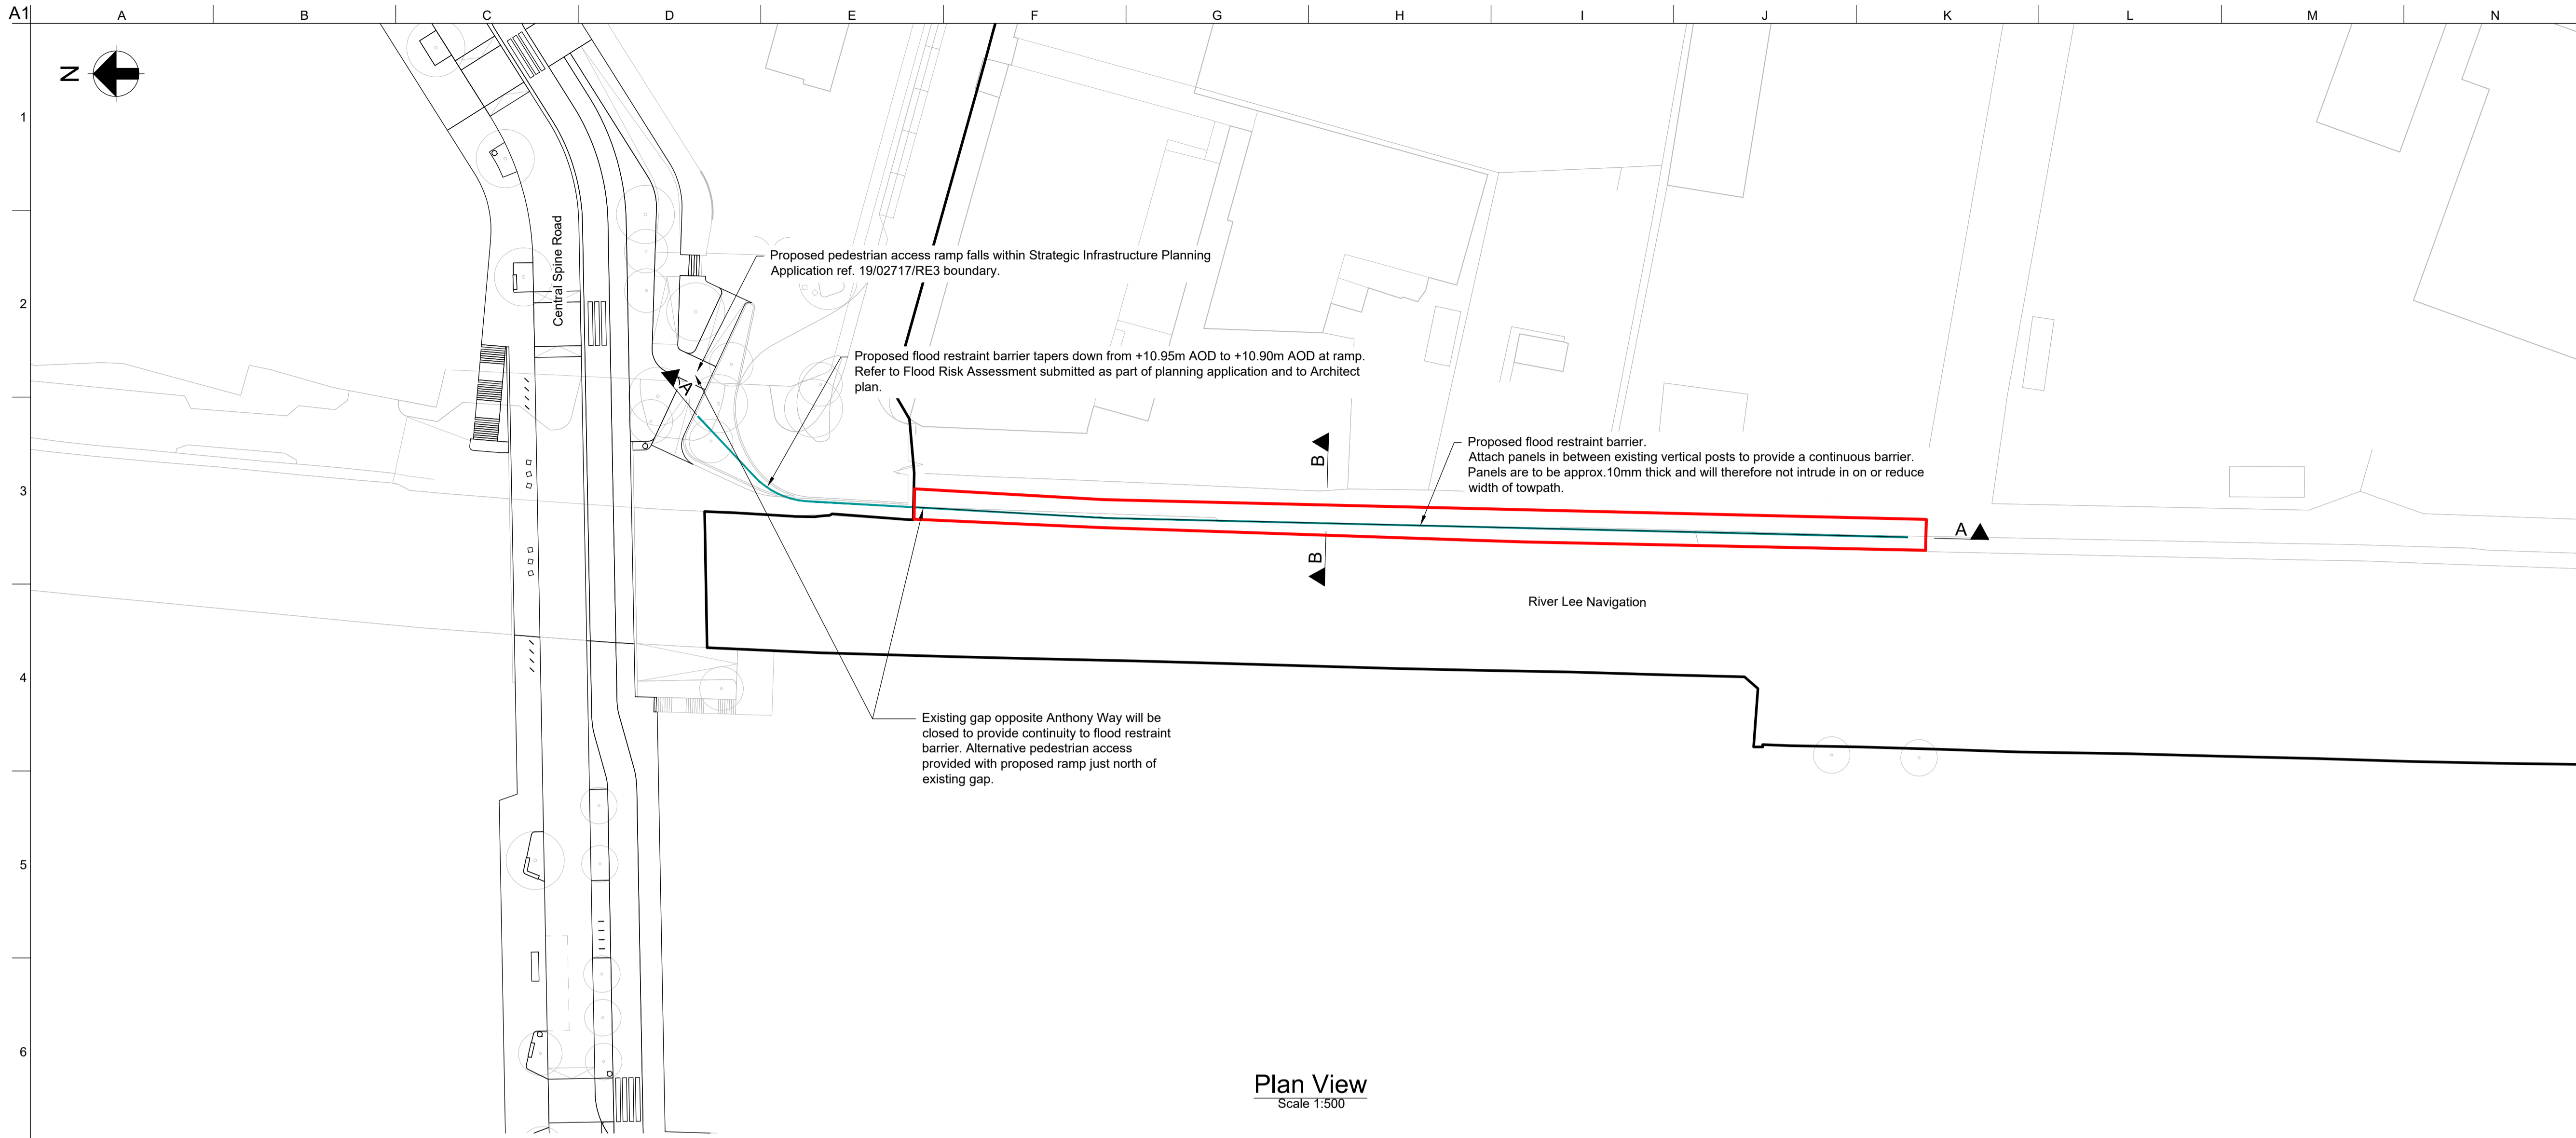

**LEGEND**

- Red Line Boundary
- Strategic Infrastructure Planning Application ref. 19/02717/RE3

02	19/02/20	TB	EF	JN
Updated following comments received				
01	08/01/20	TB	JN	JN
For Discussion				

Rev	Date	By	Chkd	Appd


**ARUP**  
13 Fitzroy Street  
London W1T 4BG  
Tel +44(0)20 7636 1531  
www.arup.com

**Karakusevic Carson Architects**  
Unit E03, The Biscuit Factory  
100 Clerkenwell Road  
London SE16 4DG  
Tel +44(0)20 7566 6300



Client  
**ENFIELD Council**

Project Title  
**Meridian Water Phase 2**

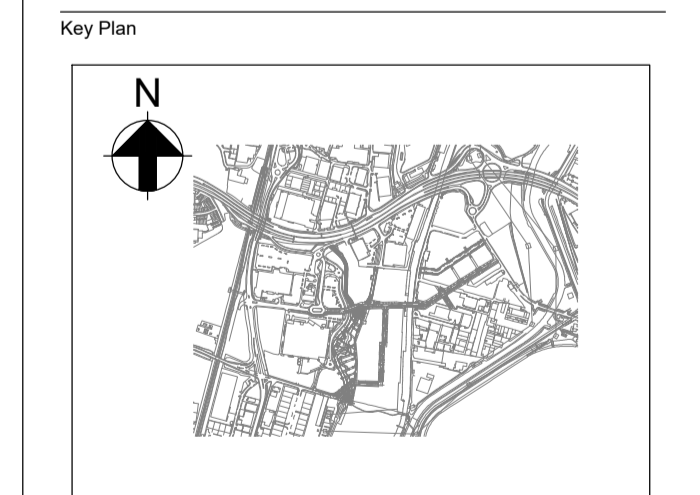

Drawing Title  
**Proposed Flood Mitigation Measures  
Towpath Road  
Plan & Section**

Scale at A1	As Shown
Role	Civil Engineer - Utilities
Suitability	S2 - Suitable for Information
Arup Job No	<b>260637-00</b>
Name	<b>MWP2-ARP-XX-XX-SK-CF-00004</b>
Rev	<b>02</b>