

STATEMENT OF REASONS

TOWN & COUNTRY PLANNING ACT 1990

LOCAL GOVERNMENT (MISCELLANEOUS PROVISIONS) ACT 1976

ACQUISITION OF LAND ACT 1981

LONDON BOROUGH OF ENFIELD

(MERIDIAN WATER STRATEGIC INFRASTRUCTURE WORKS)

COMPULSORY PURCHASE ORDER 2020

Contents

1	Introduction	1
2	Location and Description of the Order Land	1
3	The Purpose for Which the Land is to be Acquired	3
4	Planning Policy Relevant to the Scheme	13
5	The Council's Power to Acquire Land Compulsorily	19
6	Justification for the Use of Compulsory Purchase Powers	20
7	Efforts to Acquire by Agreement	22
8	Other Considerations	23
9	Human Rights Considerations	27
10	Public Sector Equality Duty	28
11	Conclusion	29
12	Details of Contacts at the Council	29
13	List of Documents	29
	Appendix 1 - Plan showing the extent of the Order Land	33
	Appendix 2 - Plan showing the extent of the Meridian Water Regeneration Area	34
	Appendix 3 - Plan showing the Meridian Water Development Zones	35
	Appendix 4 - Plan showing the Strategic Infrastructure Works	36
	Appendix 5 - Plan showing the Phase 2 Masterplan	37

1 Introduction

- 1.1 This document is the Statement of Reasons of the London Borough of Enfield (the **Council**) for making a compulsory purchase order (**CPO**) entitled the London Borough of Enfield (Meridian Water Strategic Infrastructure Works) Compulsory Purchase Order 2020 (the **Order**) which is to be submitted to the Secretary of State for Housing Communities and Local Government (the **Secretary of State**) for confirmation. The land included within the Order is referred to as the **Order Land** which is shown on the plan at Appendix 1 to this Statement (the **Order Map**).
- 1.2 The Council has made the Order pursuant to sections 226(1)(a) and 226 (3)(a) of the Town and Country Planning Act 1990 (the **1990 Act**) and section 13 of the Local Government (Miscellaneous Provisions) Act 1976 (the **1976 Act**). The Council is the local planning authority and local highway authority for the Order Land.
- 1.3 If confirmed by the Secretary of State, the Order will enable the Council to acquire the Order Land including certain rights over land compulsorily in order to undertake various strategic infrastructure works (**SIW**) described below in connection with the regeneration of the area known as **Meridian Water**. Meridian Water is also referred to in this Statement as the **Scheme**.
- 1.4 This Statement of Reasons has been prepared in compliance with the Ministry of Housing Communities and Local Government's (**MHCLG**) Guidance on Compulsory Purchase and the Crichel Down Rules (the **Guidance**). It explains why the CPO powers contained in the Order are necessary and why there is a compelling case in the public interest for making the Order, taking into account the Guidance. In addition the Council, in making this CPO, has considered the MHCLG Coronavirus (COVID-19): CPO guidance and is implementing additional measures accordingly.

2 Location and Description of the Order Land

- 2.1 The Order Land is located within the area known as Meridian Water, which is within the Council's ward of Upper Edmonton. Meridian Water comprises land situated on the west side of the West Anglia Mainline railway previously owned by National Grid and occupied by gas holders, now removed (Zone 1); land to the east of the West Anglia Mainline railway bounded by the North Circular to the north, Leaside Road in the south and the Lee Navigation to the East (which includes the IKEA store, the Tesco store, Orbital Business Park) (Zones 2 (part), 4 and 5). It also includes the existing Strategic Industrial Land (**SIL**) to the east of the Lee Navigation (Zones 6 and 7) as well as green belt land between Harbet Road and the River Lee (Zone LV1). Approximately 74% of the developable land within Meridian Water is already owned by the Council including Zone 1, Zone 2 (part), Zone 4, Zone 5, and large parts of Zones 6 and 7 to the east of the Lee Navigation. The different Zones are identified in the plan at Appendix 3.
- 2.2 Meridian Water is traversed by three waterways, Pymmes Brook, Salmons Brooks and the River Lee Navigation, and is bordered to the east by the River Lee and adjoins the Lee Valley Regional Park (**LVRP**).
- 2.3 The southern boundary of Meridian Water is also the boundary between the Council's administrative area and the administrative area of the London Borough of Haringey (**LBH**). To the south of Meridian Water is Leaside Road which is a highway maintainable at public

expense within LBH. The SIW require works to be carried out on highways within LBH but this work does not form part of the Order.

2.4 The Order Land comprises a total of 124 plots on which the Council is seeking powers of compulsory acquisition and the compulsory creation of new rights in land.

2.5 Those plots are coloured pink on the Order Map will be acquired. A description of each plot is set out in the Order Schedule and is more generally described as follows:

2.5.1 Angel Edmonton Road / Leaside Road, public highway and adjoining verge (plots 98 - 99);

2.5.2 Glover Drive, public highway and adjoining verge (plots 1 - 10);

2.5.3 part of IKEA car park (plots 9, 11, 17 and 18);

2.5.4 part of land comprising car park and internal roads owned by Tesco and British Steel Pension Fund Trustees (plots 6, 7, 12 and 13);

2.5.5 verge and land adjoining Argon Road (plots 22 and 26 – 29);

2.5.6 part of Pymmes Brook and adjoining verge (plots 24, 36, 75, 85, 89 and 91);

2.5.7 former National Grid gasholder site (plots 90 and 92 - 94);

2.5.8 former Orbital Business Park (plots 31, 39, 42, 72 and 78);

2.5.9 part of River Lee Navigation Towpath, Towpath Road, public highway and adjoining verge (plots 106, 107, 109, 112, 113 and 114);

2.5.10 Anthony Way and Rivermead Road private road (plots 115 and 123);

2.5.11 cleared industrial site on site of part of former Stonehill Business Park (plot 116);

2.5.12 part of Harbet Road, public highway and adjoining verge (plots 125 and 126);

2.5.13 vehicle parking and waste transfer site east of Harbet Road (plots 136 and 137); and

2.5.14 Green Belt land east of Harbet Road (plots 127 - 135).

2.6 **New Rights**

2.7 In addition to the acquisition of land included in the Order new rights are required over other land to undertake the works and allow for future maintenance. The land over which new rights are sought is shown coloured blue on the Order Map.

2.8 A summary of the rights required and why they are needed is set out below:

2.8.1 access needed in order to construct the SIW;

2.8.2 temporary construction roads;

- 2.8.3 construction compounds;
- 2.8.4 crane oversailing;
- 2.8.5 rights to improve, re-grade, resurface and landscape land;
- 2.8.6 rights to alter the route of existing pedestrian and vehicular access ways;
- 2.8.7 rights to construct/improve/maintain parts of rivers and canals;
- 2.8.8 rights to construct bridges to accommodate carriageways built to adoptable standards and to use and maintain bridges for the purposes of pedestrian and vehicular traffic; and
- 2.8.9 rights to discharge into watercourses.

2.9 The rights listed above at paragraphs 2.8.1 to 2.8.4 (inclusive) are required only during the construction of the SIW. At this time the Council does not have legal powers to seek temporary possession of land (until the provisions of the Neighbourhood Planning Act 2017, Part 1 Chapter 2 are brought into force), and as such must acquire these rights permanently through the Order. However the Council is content, on completion of construction of the SIW, to enter into the necessary agreements with the relevant landowners to relinquish those rights.

3 **The Purpose for Which the Land is to be Acquired**

3.1 The Order Land is required for the construction of the SIW, which are described below. The SIW are necessary to allow for further development at Meridian Water. The Order is needed to secure the necessary land assembly, within a reasonable timescale.

3.2 A significant part of the Order Land (72%) is already in the ownership of the Council, having been acquired via voluntary negotiations. Negotiations with remaining landowners are continuing. The Council has reached voluntary agreement with other parties and is continuing in its attempts to acquire the remaining interests by agreement (explained in section 7). In order to deliver the SIW, it is essential that all of the remaining third party land interests, including any unknown interests, are brought into single ownership and all necessary rights are secured.

3.3 The Council has given careful consideration to the need for the land and rights within the Order Land and is satisfied that all of the land and rights included within the Order are necessary and justifiable, as detailed below.

3.4 **Meridian Water**

3.5 Meridian Water is one of London's most significant regeneration opportunity areas and offers an important opportunity to deliver a new urban neighbourhood in north-east London. The delivery of Meridian Water is a critical component of the long-term growth ambitions for Enfield and the draft London Plan identifies Meridian Water as a strategic opportunity as part of the Mayor's ambitions for significant growth in the Lee Valley. It comprises approximately 85 hectares and is one of the largest areas of underused and brownfield regeneration land in London, with large areas of derelict land alongside

industrial accommodation of varying age and quality. The full extent of the Meridian Water regeneration area is identified on the plan at Appendix 2.

- 3.6 The Council aims to regenerate Meridian Water comprehensively over a period of approximately 20-30 years. The Council's adopted planning policy supports the delivery of approximately 5,000 new homes, 1,500 new full time jobs, schools, community facilities, health services and open spaces, within a new character area. Over the lifetime of the development there is an aspiration to deliver up to approximately 10,000 new homes including thousands of affordable homes together with associated development which would be supported through future planning policy. However, the justification for the Order is based on the 5,000 new homes which are supported by existing planning policy (see section 4 below).
- 3.7 The ambition for Meridian Water is to reshape an area that is currently an under-utilised industrial and retail site, to provide new homes for local people and to grow and diversify the local economy, creating job opportunities across the salary spectrum. The further development of new and existing economic sectors can unlock economic growth and create thousands of new jobs. It will represent a step-change away from industrial warehousing and logistics type uses, offering higher skilled and higher paid employment opportunities for local people. Meridian Water will be a model for sustainable place making, optimising the opportunities offered by a new Meridian Water railway station (the **Meridian Water Station**) (potentially incorporating Crossrail 2), as well as its location in the Upper Lee Valley and Lee Valley Regional Park. It is envisaged that the regeneration will come forward in phases over a 20-30 year period.
- 3.8 Meridian Water has been designated as a housing zone by the Mayor of London and is one of the Mayor's regeneration priorities. Its regeneration has been a longstanding objective of the Council and it is the largest priority area for residential-led mixed-use development in the Council's Core Strategy (November 2010). The Council's draft Local Plan 2036 (Issues and Options) published 2018 for Regulation 18 public consultation reaffirms the objective to deliver the Meridian Water project as one of its key regeneration schemes, whilst Meridian Water is included within the Council's Edmonton Leaside Area Action Plan (**ELAAP**) adopted in 2020. The regeneration supports the ambitious aims of the Mayor of London's Upper Lee Valley Opportunity Area (the largest opportunity area in London), the Mayor of London's Crossrail 2 Growth Commission report in promoting the route via the Lee Valley as a growth corridor and forms part of a successful bid for Housing Infrastructure Fund (**HIF**) grant funding from Homes England.
- 3.9 Due to the scale of the Meridian Water proposals, the area has been divided into eight development zones which will come forward in phases (which may comprise one or more development zones). The eight development zones (**Zones**) are identified on the plan at Appendix 3.
- 3.10 Phase 1 (part of Zone 1) will initially provide up to 725 new homes, retail, leisure and community uses, transport and infrastructure improvements, public open space and recreational facilities. The location of Zone 1 is shown on the plan at Appendix 3. The Council granted outline planning permission for the development of Phase 1 on 10 July 2017. Phase 1 included a new Meridian Water Station which has been constructed. Other development is expected to begin in 2021. Zone 1 also has capacity for further development.

- 3.11 An outline planning application (Ref: 19/02718/RE3) for Phase 2 received a resolution to grant planning consent (subject to referral to the Greater London Authority, completion of the S106 Agreement and conditions) in March 2020 for development of Zones 2 (part), 4 and 5 comprising up to 2,300 residential units (Class C3), Purpose Built Student Accommodation and/or Large- Scale Purpose-Built Shared Living (Sui Generis); a hotel (Class C1), commercial development (Class B1a,b,c); retail (Class A1 and/or A2 and/or A3 and/or A4), social infrastructure (Class D1 and/or D2), a primary school for up to three forms of entry, hard and soft landscaping, new public open spaces including equipped areas for play, sustainable drainage systems, car parking provision, and formation of new pedestrian and vehicular access (all matters reserved) (**Phase 2**). Zones 2 (part), 4 and 5 are shown on the plan at Appendix 3 and the Phase 2 masterplan is shown at Appendix 5.
- 3.12 The residential element of Phase 2 will provide much needed affordable housing in an accessible location whilst avoiding unnecessary development on greenfield sites. The development will include significant employment generating capacity, with large areas of commercial and retail floorspace as well as the option to provide large-scale purpose built shared living and a hotel. The proposed development also makes provision for community uses to serve the needs of existing residents and new resident and business communities. A new three-form entry primary school, up to 5,500 sq m of social infrastructure and new open spaces will provide some of the social infrastructure needed to begin creating a new community and character area at Meridian Water.
- 3.13 The development of Meridian Water will be implemented in phases. In relation to Phase 1 the Council selected Vistry Partnerships (formerly Galliford Try Partnerships prior to its merger with Bovis Homes) as its development partner in June 2019. In March 2020 Vistry Partnerships were also selected to deliver the part of Phase 2 comprising Zone 2 (part) (the gasholder site comprising approximately 250 units). The Council is currently considering delivery options for the remainder of Phase 2 and future phases, which are discussed further below.
- 3.14 On 6 September 2016, the Council's Cabinet resolved that it was willing in-principle to use compulsory purchase powers, if necessary, across the entire Meridian Water area to bring forward the regeneration. At the time of the in-principle resolution in September 2016, the Council intended to proceed with a single master developer for the whole of Meridian Water and a consortium between Barratt Homes and Segro had been selected as the master developer. In October 2017 the relationship with Barratt/Segro was terminated and other delivery options were considered. Subsequently the Council decided to pursue a different approach and on 25 July 2018 the Council's Cabinet decided for Phases 1 and Zone 2 (part) to work with selected development partners. The approach to future phases is subject to further analysis. Under the new approach, the Council will lead on working up the masterplan and deciding on the optimal phasing of delivery. Despite this change of approach to delivery of Meridian Water, there is no change in the approach to land assembly which will still require the use of CPO powers where land cannot be assembled by agreement.
- 3.15 This is the second CPO made by the Council in connection with the delivery of Meridian Water. On 4 July 2017 the Council made the London Borough of Enfield (Leeside Road and Willoughby Lane) Compulsory Purchase Order 2017, following a resolution by the Council's Cabinet to make the CPO on 26 April 2017. That CPO was confirmed by the Council on 12 September 2017 in accordance with section 14A of the Acquisition of Land Act 1981 and a general vesting declaration made on 11 September 2019. This order

related to land required to facilitate the development of Zone 1. It may be necessary for the Council to make further CPOs to facilitate later phases of Meridian Water if all the land required for those phases cannot be acquired by private treaty negotiations.

3.16 The SIW are required to enable the implementation of Phase 2 and all subsequent phases of Meridian Water.

3.17 On 22 January 2020 the Cabinet resolved to use compulsory purchase powers to acquire the Order Land and:

3.17.1 delegate authority to the Programme Director of Meridian Water in consultation with the Acting Executive Director of Resources and Director of Law and Governance to make the Order; and

3.17.2 delegate authority to the Executive Director of Place in consultation with the Director of Law and Governance and the power to effect all subsequent activities for the Order.

3.18 Although the Order, if confirmed, will authorise the acquisition of land and rights for the SIW only, for the purposes of the Land Compensation Act 1961, section 6D (as inserted by the Neighbourhood Planning Act 2017, s.32), the **Scheme** is Meridian Water as a whole.

3.19 **The Strategic Infrastructure Works (SIW)**

3.20 The SIW are an essential element of the Scheme. They are required to enable the delivery of Phase 2 and the subsequent phases of development at Meridian Water. In summary, they comprise the construction of new roads, footpaths, cycleways and bridges, rail improvements, land remediation, new utilities and the diversion of existing utilities and flood alleviation works. The SIW are shown diagrammatically and illustratively on the drawings at Appendix 4.

3.21 A 'full' planning application (ref: 19/02717/RE3) for the SIW was granted on 22 July 2020. A separate linked planning application for a low level flood restraint barrier adjacent to the canal towpath is pending determination (Ref: 20/00112/RE4).

3.22 The SIW are described below (references in brackets refer to the labelling on the drawing at Appendix 4):

3.22.1 **The Central Spine Road** (R2, R3 and R6) - a new tree-lined east-west boulevard connecting to Glover Drive and new Meridian Water Station in the west, crossing the Pymmes Brook and Salmons Brook and River Lee Navigation to Harbet Road in the east that sits within the Central Spine Corridor that is identified in the adopted ELAAP. The erection of bridges and associated works are required to enable the Central Spine Road, comprising the Lee Navigation Bridge, the Pymmes Brook North Bridge and the Salmon's Brook Bridge (shown as B1, B2, and B4 respectively). The Central Spine Road is required in the proposed form and location for the following reasons and will deliver significant improvements to east-west connectivity across the site for buses, pedestrians and cyclists. Further details are provided in the Transport Assessment accompanying the SIW planning application and Phase 2 planning application:

- (a) The principle of the proposed Central Spine Road is well established in the Council's adopted planning policy (see section 4 below), which specifically identifies the need to provide a new spine running through Meridian Water, linking new and existing communities to employment and social infrastructure, the Meridian Water Station and the LVRP. By connecting this new rail station to other parts of Meridian Water, public transport accessibility throughout the Meridian Water will be improved.
- (b) The alignment of the Central Spine Road has been designed to maximise the accessibility of Phase 2 and future development to Meridian Water Station (by minimising walking distances) and to create efficient plots to maximise the delivery of homes. The Central Spine Road will provide direct and visual connection to Meridian Water Station and also through the centre of the site to the new Edmonton Marshes park. Bridges B2 and B4 will span the brooks and provide an east-west connection whilst retaining the industrial heritages of the confluence point of the brooks where a viewing point will be provided as part of Phase 2. The River Lee Navigation Bridge (B1) will extend this connection further to the east, providing resilience of access for emergency vehicles and buses and will connect Phase 2 with the SIL, the green space to the east and the wider LVRP. The width of the Central Spine Road has been designed to accommodate buses, pedestrians, cycle facilities and landscaping appropriate on the scale proposed by the Scheme and to encourage use of sustainable modes of transport.
- (c) Meridian Water currently has poor permeability for vehicles, pedestrians and cyclists due to severance caused by existing water courses and high proportion of goods vehicles on local industrial estate roads and heavy traffic flows on the North Circular (A406) to the north of the site. The Central Spine Road is intended to address this.
- (d) Dedicated, segregated two-way cycle tracks will be provided along the Central Spine Road to form direct routes across the Meridian Water area, linking the proposed development with public transport nodes as well as existing strategic cycle routes to the east to overcome the current lack of permeability for active modes.
- (e) In addition, the SIW will enable a comprehensive package of sustainable transport benefits for new residents to be delivered. This will include travel plans and pedestrian environment enhancements to improve accessibility in and around Meridian Water and the wider Upper Edmonton area, better connecting Edmonton Leaside to the rest of the borough.
- (f) The Central Spine Road will connect with north-south pedestrian and cycle links through Phase 2 in order to increase permeability by walking and cycling and to meet the Council and Transport for London's (TfL) Healthy Streets' objectives.

- (g) The proposed alignment of the Central Spine Road will enable efficient bus routing through the Meridian Water area and bus-rail interchange at Meridian Water Station. It will also be able to accommodate further enhancements to the bus network to serve Phase 2 and future phases of development as envisaged within the Bus Strategy appended to the Phase 2 and SIW Transport Assessment.
- (h) The Central Spine Road will minimise walking distances to bus stops, allow for the efficient siting of bus stops and maximise bus stop catchments within Meridian Water. Comfortable walking distances and proposed high quality pedestrian environments will help to make bus use more attractive and help support the Council's proposed lower car parking standards across Phase 2 and the wider Scheme.
- (i) The alignment of the Central Spine Road will improve public transport accessibility which will facilitate higher density development in Phase 2 than would otherwise have been appropriate.
- (j) The Central Spine Road will provide an additional point of access into Phase 2 and the wider Scheme. This will provide greater resilience of access for emergency vehicles and buses. It will also balance access for private vehicles to facilitate route choice, thereby increasing the performance resilience of access junctions onto Meridian Way.
- (k) The Central Spine Road will connect the new residential development to employment uses including the SIL, Harbet Road Business Parks and meanwhile uses in accordance with the Mayor's Transport Strategy (2018) Proposal 91 which states that *"The Mayor, through TfL and the boroughs, will explore the role for demand responsive bus services to enable Good Growth, particularly in otherwise difficult-to-serve areas of outer London"*.
- (l) Due to the phasing of the Scheme, the Central Spine Road has been designed to maintain access to existing occupiers. This will involve new access arrangements for IKEA, Tesco, the Arriva bus depot and for other industrial uses between Harbet Road and the River Lee Navigation.
- (m) The Tesco Extra and IKEA sites currently form a barrier to movement between Glover Drive and Phase 2 (and potential development in future phases), which would be addressed by the Central Spine Road.

3.22.2 **Leaside Link Road (R4).** This link will include the erection of a new bridge (to be known as the Pymmes Brook South Bridge (B5)) and associated works to span Pymmes Brook and will provide improved north-south connectivity for vehicles, pedestrians and cyclists, accommodating facilities for buses to enter/exit the site using Leaside Road. It is important to understand the purpose and orientation of the Leaside Link Road to provide context for the need for the Central Spine Road. Further information is provided in the Transport Assessment accompanying the SIW planning application and Phase 2 planning application. The need for the Leaside Link Road is summarised as follows:

- (a) The Leaside Link Road will connect with the Central Spine Road to provide an attractive walking and cycling route to the Meridian Water Station for the plots of land in the southern part of Phase 2. A new bridge (B5) will provide connectivity from Leaside Road into the centre of Meridian Water. This is a natural extension of the existing road network and will turn Leaside Road from an industrial dead-end road into an urban, street suitable for all modes of transport and thereby increase permeability of Meridian Water to the south and west.
- (b) There is an existing bridge in the location of the proposed crossing of the Pymmes Brook South Bridge (B5) but it is not a highway bridge, so having regard to its age and condition, it is not suitable for use as part of the Leaside Link Road.
- (c) The proposed width of the Leaside Link Road will be sufficient to accommodate walking and cycling facilities, infrastructure for buses and private vehicles and landscaping appropriate for a development of the scale proposed in Phase 2.
- (d) The proposed alignment of the Leaside Link Road will provide direct access to Leaside Road from Phase 2 and forms an appropriate bridge crossing of Pymmes Brook to connect with Leaside Road. The proposed alignment also maintains sufficient land within the gasholder site (part of Zone 2) to deliver viable new housing. The bridge will be on Council owned land and will not affect Tottenham Marshes which is an important public open space owned by the Lee Valley Regional Park Authority.
- (e) The Leaside Link Road will connect with the shared pedestrian and cycle route along the north side of Leaside Road which provides access to developments south of Leaside Road and west of Meridian Way. Without this link pedestrians and cyclists would need to use Glover Drive and the route along Meridian Way which is a busy road (c. 3500veh/hr two-way in peak periods) and a less suitable cycling and walking environment.
- (f) The Leaside Link Road increases the permeability of Phase 2 and wider Meridian Water for pedestrians and cyclists.
- (g) The Leaside Link Road provides for efficient bus routing through Phase 2 and Meridian Water and allows for greater flexibility for route options. It would also allow additional bus services to be diverted in the future as envisaged within the Bus Strategy appended to the Phase 2 and SIW Transport Assessment.
- (h) The Leaside Link Road allows for the efficient siting of bus stops, maximising bus stop catchments within Phase 2 and thereby minimising walking distances to bus stops. Comfortable walking distances and proposed high quality pedestrian environments will help to make bus use more attractive and help support lower car parking levels across Phase 2 and the wider Scheme.

- (i) The Leaside Link Road is important for improving the public transport accessibility of the southern part of Phase 2 and ensuring that non-car modes of travel are attractive throughout Meridian Water. Without the Leaside Link Road there is a risk that the diversion of bus services along the Central Spine Road would not be possible. If this were the case then the southern part of Meridian Water would need to be served by the existing northern access, or by new links delivered by the SIW. This would result in a greater travel distance to the Meridian Water Station from the southern part of the site with an associated reduction in public transport accessibility, and less efficient routing options for buses.
- (j) Allowing for vehicular movements along the Leaside Link Road into Phase 2 and the wider Scheme will provide an additional point of access. This will provide greater resilience of access for emergency vehicles and buses. It will also balance access for private vehicles to facilitate route choice, thereby increasing the performance resilience of junctions with Meridian Way. The existing Meridian Way junction at Glover Drive currently operates at or close to capacity and the additional vehicular access at the Leaside Link Road will help to balance traffic flows between the access junctions utilising what capacity is available for the future.
- (k) The Leaside Link Road will provide direct access to some retail and residential cores along its length and for buildings fronting the Central Spine Road.

3.22.3 **Brooks Park and River 'Naturalisation'** – naturalising Pymmes Brook to introduce an ecological river landscape, as well as providing riverside parkland (shown as F2).

- (a) Pymmes Brook is currently a concrete channel. The proposed works will involve naturalisation (works to river structures to improve the natural habitat) and storm water reduction capacity (S2). These works are essential as the Environmental Agency (**EA**) has identified the need for naturalisation of the Pymmes Brook as part of the Water Flood Directive objectives. Consultation has been held with the EA to discuss various options for naturalisation and identify the preferred solution, which is explained in more detail the Flood Risk Assessment submitted as part of the Phase 2 planning application.
- (b) The park is approximately 2ha in extent and would sit at the heart of the Phase 2 development. The park will contribute to the flood alleviation strategy and the naturalisation of this channel would deliver significant ecological benefits
- (c) With regard to the northern branch of the Pymmes Brook, it is proposed to undertake flood alleviation works to the wall to allow passage of flood water from within Zone 5 (F1).
- (d) Flood water that emanates from the Pymmes Brook will be stored within the naturalisation area along the western bank of the Pymmes Brook.

3.22.4 **Edmonton Marshes and Flood Alleviation Works** – re-levelling and remediation of land to the east of Harbet Road, providing comprehensive flood alleviation works and a new high quality public open space within the LVRP (shown as E1, ER1, and F5). The creation of a new park – known as Edmonton Marshes – is approximately 6.4ha in extent following the re-levelling and remediation to form part of the strategic flood alleviation strategy. The land on which this park would be accommodated is designated as Green Belt. Further explanation is included in the Flood Risk Assessment submitted as part of the Phase 2 planning application. In summary:

- (a) Two principal sources of flood risk must be managed to facilitate the development of Meridian Water: (i) fluvial flooding from the Pymmes Brook, Salmons Brook, Lee Navigation Canal and Lee Flood Relief Channel; and (ii) surface water flooding from on-site rainfall.
- (b) The EA require that for all vulnerable developments (which includes the majority of the buildings at Meridian Water) the ground floor levels must be raised. It is necessary to provide compensatory flood storage to offset the volume that is lost within the building plots.
- (c) The LVRP area is the most suitable area for providing the required compensatory storage. The proximity of this area to the development Zones from which the flood water will be displaced will ensure the technical feasibility of the proposed solution. The existing uses of the land required will not be affected. The use of the land for flood alleviation will not detrimentally impact the proposed development of a new country park on this land.
- (d) The proposed works comprise the excavation to provide the necessary flood compensation and also to generate material for reuse for infilling during construction elsewhere within Meridian Water. The excavated formation level has been determined on the assumption that it will be necessary to have sufficient topsoil to accommodate a layer of planting. The earthworks proposed to be undertaken in LVRP involve the lowering of ground levels to create the compensatory flood storage required to allow development in Phase 2, as well as future development in Zones 6 and 7. The management, storage and treatment of excavated material from ER1 will occur throughout the period of earthworks.

3.22.5 **Access Works** – works to provide new and altered accesses to the IKEA store (TPA2), a new north-south link between Argon Road and Glover Drive (J5), the creation of a link between the Central Spine Road and Anthony Way (TPA1) and other improvements to maintain access, along with other ancillary highway works to Glover Drive, Leaside Road and Meridian Way. Information on these works is set out in the Transport Assessment accompanying the SIW planning application and Phase 2 planning application. The case for the Access Works is summarised as follows:

- (a) The Central Spine Road has been designed to accommodate the needs of IKEA and Tesco. The access designs have been developed to

maintain access, retain store visibility and quality of the customer journey, and the continuation of servicing and delivery arrangements for adjacent occupiers.

- (b) The existing IKEA and Tesco stores and the Tesco petrol filling station are accessed from Argon Road, Glover Drive and a network of private internal roads. To the east of the Lee Navigation, there are industrial uses, including the Arriva Bus Depot, which are accessed from private roads off Harbet Road.
- (c) The proposed Central Spine Road will provide a connection between Glover Drive and Harbet Road. The connection at Glover Drive will affect access to the existing IKEA store and its northern surface level car park and internal access road. There will be minimal impact on Tesco's access routes as a result of the Central Spine Road.
- (d) The Central Spine Road will provide alternative access points into the IKEA store at Leaside Road, Meridian Water and Glover Drive. This will minimise the IKEA customer and servicing circulation route (and the subsequent diversion route as the result of the Central Spine Road) from the local highway network into the store. This provides IKEA with the opportunity to create a new car park south of the Central Spine Road. An application (ref: 20/00111/RE4) for the engineering works necessary to deliver the new car park on land to the west and south of the existing IKEA store received a resolution to grant planning permission (subject to the finalisation of conditions) on 21 April 2020. It will also help to reduce traffic within the vicinity of the Central Spine Road, in keeping with the aspiration to deliver Healthy Streets.
- (e) A new north-south link road will be provided incorporating part of the existing Tesco southbound exit carriageway and part of IKEA's northern car park. This new two-way road will serve a dual purpose of retaining southbound access from Argon Road to Glover Drive but also providing exiting IKEA vehicular traffic a route to the north. As a result of the introduction of this route, a number of changes are required to the existing arrangements along the new route as described in the Transport Assessment.
- (f) Where the Central Spine Road will cross the Lee Navigation, the closure of Towpath Road to vehicular traffic permanently will be necessary due to bridge landing requirements.
- (g) Most of the existing industrial uses in the SIL can be accessed directly from Harbet Road using private roads. However, access to the Arriva Bus Depot and to some other occupiers may be affected during construction. To maintain bus operations and ensure business access is not affected, the SIW include new access arrangements to the Arriva Bus Depot. A swept path analysis has been undertaken to ensure that these are suitable for goods vehicles, buses and buses being towed by a recovery vehicle. The layouts have been issued to Arriva and

discussed in meetings and comments have been incorporated into the design.

- (h) Since Anthony Way will be the new route for buses, a number of improvements to this road are proposed. These will include the re-provision of formal parking spaces, widening of the road to allow two-way bus movements and the introduction of a new pedestrian footway on one side of the road where space allows. This will provide an improved pedestrian and vehicular access route to existing industrial occupiers along Anthony Way and an alternative access to the Arriva Bus Depot.

3.22.6 **Earthworks, Remediation, Utilities and other ancillary works** – earthworks, retaining structures and remediation within Phase 2, installation of main utility network and ancillary works including the demolition of existing buildings and structures (shown as E5, E6, ER5 and ER6).

- (a) Earthworks and Remediation north and south of Central Spine Road are proposed to raise development levels, ready for plot developers to implement the development proposed within the Phase 2 application, above the flood levels in Phase 2. Excavation will occur primarily in three areas of the site, within Brooks Park for naturalisation, within Edmonton Marshes for flood alleviation and shallow excavations within Stonehill Business Park for the flood relief channel. The earthworks are essential to allow ground levels to be raised to provide mitigation against flood risk and enable development (see above). These earthworks also aid the surface water drainage.
- (b) The land north and south of Central Spine Road is existing/former industrial land with significant ground contamination risk. This land requires wholesale remediation in order for it to be suitable for residential development.
- (c) These works will be carried out principally within land owned by the Council, although they will require relocation of a gas governor and substation.

3.22.7 **Rail enhancement works.** Improvements are proposed to serve the Meridian Water Station to provide a more frequent service. Although this is part of the SIW, it is not necessary to acquire land for this purpose.

4 **Planning Policy Relevant to the Scheme**

4.1 The Council's adopted and emerging planning policy is supportive of both the SIW and the wider Scheme, which is also consistent with regional and national policies.

4.2 **The Enfield Plan: Core Strategy 2010-20 (the Core Strategy)**

4.3 The Core Strategy was adopted by the Council on 10 November 2010 and is part of the Council's development plan. It sets out the spatial planning framework for the long term development of the borough for the next 15-20 years. Core policy 2 states that the Council will plan to meet the housing growth targets as set out in the London Plan for the fifteen

year period from 2010/11 to 2024/25 and will plan for the provision of approximately 11,000 new homes.

- 4.4 The Meridian Water area corresponds with the Place Shaping Priority Area Meridian Water as designated in The Core Strategy. Core policies 37 and 38 deal specifically with Meridian Water. Policy 37 states:

“At Meridian Water... ...the potential of a new sustainable urban mixed use community has been identified to play an important role in the delivery of planning and regeneration objectives, bringing forward in the region of 5,000 new homes and 1,500 new jobs.”

- 4.5 Policy 38 states:

“Based on the evidence of initial growth scenarios in the Meridian Water Place Shaping Priority Area, the objectives of new development will be to create a new community by 2026 with up to 5,000 new homes, 1,500 new jobs and all the necessary infrastructure to support the community and attract families and new employers to the area.”

- 4.6 Core policy 38 also supports infrastructure improvements at Meridian Water including specific mention of the Central Spine Road stating the following aims:

“A new spine running through the area, connecting all parts of Meridian Water, linking new and existing communities, the station and the Lee Valley Regional Park;

Improved connectivity, both north-south and east-west;”

- 4.7 There are justifications and explanations of these policies in paragraphs 9.9 to 9.15 of the Core Strategy.

- 4.8 The Core Strategy also supports the Council acquiring land to control new development and use of CPO powers in appropriate circumstances:

“Where opportunities arise, the Council will consider the acquisition of new sites in order to secure community benefit or control new development, which in some cases may provide an opportunity to generate revenue from its landholdings, which it can reinvest into the community.” (paragraph 10.18)

“Where the Council does not own the land and it appears that development identified in the Core Strategy is not coming forward in a timely manner, the Council will use its compulsory purchase powers to allow development to progress.” (paragraph 10.19)

- 4.9 Although this is currently the Council's only adopted statutory development plan policy that specifies housing and development targets at Meridian Water, planning policy and framework agreements produced since 2010 (which do not yet form part of the Development Plan) take account of the growth in population in the borough as well as pressure on housing demand generally in London, and therefore have considerably higher targets than the Development Plan for housing units and job creation at Meridian Water.

4.10 The Council is preparing a new Local Plan which will incorporate updates to the Meridian Water proposals. A draft of the Local Plan has been consulted on, with the proposed submission stage expected in late-2020. The Core Strategy will remain in force as the Local Plan is prepared, although the Local Plan will assume greater weight in decision making as it progresses, and on its adoption will supersede the Core Strategy.

4.11 **Area Planning Policy – Edmonton Leaside Area Action Plan**

4.12 The ELAAP was first produced in November 2013 and revised to its submission version in January 2017. It was adopted in January 2020. The primary purpose of the ELAAP is to articulate in greater detail how the Core Strategy and relevant Development Management Document policies will be implemented, and to provide a more detailed policy framework to guide new development in the area.

4.13 The ELAAP provides a policy basis supported by evidence modelling, to achieve the Core Strategy aim of approximately 5,000 homes and 1,500 net full-time jobs at Meridian Water. Chapter 5 of the ELAAP deals specifically with Meridian Water. The Scheme is consistent with the principal aim of Chapter 5 of the ELAAP in bringing forward the regeneration of Meridian Water but the SIW are also specifically supported by Policy EL6 which discusses the Central Spine and Central Spine Corridor and states that the Council aims to "*work with its partners and stakeholders to implement the Central Spine and maximise connectivity across Meridian Water*". The ELAAP makes clear how the Central Spine is fundamental to the development proposals for Meridian Water. It requires that development proposals that include part of the Central Spine Road must amongst other things:

- (a) *Support the delivery of a continuous link route across Meridian Water and beyond;*
- (b) *Incorporate the Central Spine in the design;*
- (c) *Prioritise the route as the primary route for orientation, navigation and connectivity at Meridian Water;*
- (d) *Show how other routes provide connectivity to the Central Spine and enable connectivity within and beyond Meridian Water;*
- (e) *Demonstrate how resident and employee access to supporting uses is maximised, including retail, health centres, open space and schools;*
- (f) *Demonstrate how the Central Spine..... will act as the trunk route for servicing and subterranean infrastructure, including details of how the routes will positively and proactively connect to the Central Spine route and servicing on adjacent sites;*

4.14 The ELAAP defines a safeguarded corridor for the route of the Central Spine Road.

4.15 Chapter 14 of the ELAAP provides policy support for the Council's approach to land assembly at Meridian Water. Specific recognition is given to the importance of a comprehensive regeneration and the use of CPO powers to enable effective delivery of the development. It also highlights at paragraph 14.2.8 the importance of infrastructure where it states:

"[L]and in some key parts of the site is fragmented between several owners. To deliver the infrastructure needed to develop Meridian Water in an effective and timely way, greater control over land and delivery is required. This relates particularly to delivery of the Central Spine as the key linking element".

4.16 **Meridian Water: Investing in Enfield's Future**

4.17 The Meridian Water Regeneration Framework, titled "Investing in Enfield's Future" was endorsed by the Council's Cabinet on 10 February 2016 and forms the interim strategic approach to achieving sustainable development and long term growth for Meridian Water and taking the wards of Upper Edmonton and Edmonton Green out of the bottom 10% most deprived wards in England.

4.18 The Framework sets out the aims and aspirations for the future development of Meridian Water over a 40 year timespan. The Action Plan, appended to the Framework, serves as a matrix to help measure performance of the development against six themes or "action areas" ranging from lifestyle to sustainable infrastructure and energy.

4.19 **The London Plan**

4.20 The Mayor of London's revised London Plan was formally adopted in March 2016 and was updated in January 2017. It provides a strategic spatial strategy within Greater London and forms part of the Council's development plan. The Plan sets out a number of objectives to: optimise the potential of development sites; make the most sustainable and efficient use of land, particularly in areas of good public transport; improve the quality of life; deliver high quality new homes; mitigate and adapt to climate change; and secure a more attractive, well designed green city.

4.21 The adopted Plan policy 3.3 identifies the need to provide an annual average of 42,000 additional homes across the capital each year. Paragraph 3.16b entitled 'London's housing requirements' states that "the central projection in the Strategic Housing Market Assessment indicates that London will require between approximately 49,000 (2015-2036) and 62,000 (2015-2026) more homes a year." A significant number of new homes are needed in Enfield over the coming years and decades in order to meet existing and future housing need. The minimum delivery target set for Enfield by the London Plan is 798 per annum, with Meridian Water playing a key role in contributing to this.

4.22 The London Plan – Intention to Publish version looks set to increase housing delivery targets to 66,000 additional homes per annum. A significant number of homes are needed in Enfield over the coming years in order to meet current and future need. The Council's average housing delivery target under the London Plan – Intention to Publish version sets 10-year target for net housing completions of 12,460.

4.23 Policy 2.13 of the adopted London Plan refers to "opportunity areas" and Policy SD1 Opportunity Areas is included in the Intention to Publish version dated December 2019 of the emerging London Plan which have been identified as they are capable of accommodating substantial numbers of new homes and employment and seek to ensure the areas' potential is optimised. The Upper Lee Valley (in which Meridian Water is situated) is identified in London Plan policy 2.13, supported by London Plan annex one, as an opportunity area.

- 4.24 In October 2015, the GLA designated Meridian Water one of twenty new housing zones in London, unlocking funding for key infrastructure and enabling works, including the station, remediation and a Central Spine Road.
- 4.25 **Upper Lee Valley Opportunity Area Planning Framework**
- 4.26 The Upper Lee Valley Opportunity Area Planning Framework (adopted July 2013) covers circa 3,900 hectares shared between the London Boroughs of Enfield, Haringey, Waltham Forest and Hackney. The headline objectives for the Upper Lee Valley include:
- 4.26.1 Over 15,000 new jobs by 2031; and
- 4.26.2 Over 20,100 new well designed homes by 2031.
- 4.27 Meridian Water, roughly in the centre of the opportunity area and at the junction of three London Boroughs, is identified as a growth area. Chapter 7.2 specifies the following principles for Meridian Water:
- 4.27.1 Realising the scale of opportunity and the opportunity of scale;
- 4.27.2 Delivering 5,000 new homes; and
- 4.27.3 Facilitating economic growth: delivering at least 3,000 new jobs of varied types.
- 4.28 The Scheme helps deliver on the potential of this regional strategic opportunity area.
- 4.29 **National Planning Policy Framework**
- 4.30 The National Planning Policy Framework (**NPPF**) (February 2019) sets out the Government's policies on planning and how these are expected to be applied. The NPPF makes it clear that the purpose of the planning system is to contribute to the achievement of sustainable development and that there are three dimensions to sustainable development: economic, social and environmental and that planning authorities should seek opportunities to achieve the promotion of these dimensions. The NPPF encourages the use of sustainable and non-car modes of travel. The Council's proposals for Meridian Water are in accordance with the NPPF in terms of the emphasis on urban regeneration and the efficient re-use of brownfield land in order to create sustainable development in line with economic, social and environmental objectives to improve people's quality of life. The emphasis on community involvement; creating a sustainable community in a high quality, safe and healthy local environment where people want to live; contributing to the promotion of urban renaissance and improvement of quality of life and access to jobs; building a socially inclusive community with a mix of housing; and improving the link between land use and transport are all in line with the NPPF aim of sustainable development. The proposals secure net gains across the economic, social and environmental objectives of sustainable development enshrined in the NPPF.
- 4.31 **Mayor's Transport Strategy (Greater London Authority, 2018)**
- 4.32 The Mayor's Transport Strategy (**MTS**) details measures to allow Londoners to reduce their dependence on cars by providing viable and attractive alternatives.
- 4.33 Chapter 4, "A good public transport experience", of the MTS states that "*buses play a unique role in the life of London – they are the most accessible form of public transport,*

and they provide the widest and densest network of travel options for distances that are too long to walk or cycle” (page 155, paragraph 1).

4.34 Policy 15 of the MTS directly concerns the provision of bus services: *“the Mayor, through TfL and the boroughs, and working with stakeholders, will transform the quality of bus services so that they offer faster, more reliable, accessible, comfortable and convenient travel by public transport, while being integrated with, and complementing, the rail and Tube networks” (page 155, Policy 15).*

4.35 The MTS also states that “new types of services, including high-quality bus transit, can unlock new areas for development” (page 235, paragraph 2). The MTS asserts several proposals to achieve this aim which include:

4.35.1 Proposal 90: *“The Mayor, through TfL and working with the boroughs, will complement major transport infrastructure investment with improvements to local bus services, bus priority and bus infrastructure in order to enable high-density development over a larger area and thus spread the benefits of the infrastructure investment further”;*

4.35.2 Proposal 91: *“The Mayor, through TfL and the boroughs, will pilot bus transit networks in outer London Opportunity Areas with the aim of bringing forward development, either ahead of rail investment or to support growth in places without planned rail access. Consideration will be given to pilots at locations including Bexley/Greenwich, Enfield, Havering and Hounslow”.*

4.36 The transport strategy of the Scheme, which is facilitated by the SIW, allows conformity with the MTS.

4.37 **Healthy Streets for London (Transport for London, 2017)**

4.38 Healthy Streets for London (Transport for London, 2017) is TfL’s adopted framework for the development of policies and strategies to help Londoners use cars less and walk, cycle and use public transport more. This was the framework used when the Mayor’s Transport Strategy (2018) was created. Healthy Streets has been incorporated into design of the SIW.

4.39 **Guidelines for Planning Bus Services (Transport for London, 2012)**

4.40 To help achieve the goals of the Mayor’s Transport Strategy, TfL produced Guidelines for Planning Bus Services (Transport for London, 2012).

4.41 The document states the following objective: *“a comprehensive network should be provided ensuring that people have access to their local amenities such as shops, hospitals, schools and transport interchanges” (page 7, section 33).* To achieve this objective, several guidelines have been outlined:

4.41.1 *“In residential areas, it is desirable for the bus network to run within about five minutes walk of homes, if this is cost-effective and if roads are suitable. This is about 400 metres at the average walking speed.*

4.41.2 *The 400 metre guideline will be used alongside other indicators of accessibility to the network. These may for example be demographic, such as low car*

ownership, or physical, such as steep hills, parkland or severance due to main roads.

4.41.3 *In town centres, passengers should be taken close to the places they want to reach - shopping centres, rail stations, etc. At the same time, however, complicated or indirect service routeings should be avoided.*

4.41.4 *Effective interchange is essential to achieving a comprehensive network, as there will not be a direct bus link for every journey. Interchange opportunities will be taken into account in service design. In particular, good interchange facilities in town centres are important given that town centres form the hubs of the bus network”.*

4.42 The Central Spine Road and Leaside Link Road are key to meeting the guidelines on bus services as described in detail above.

5 **The Council’s Power to Acquire Land Compulsorily**

5.1 Section 226 (1) (a) of the 1990 Act enables the Council to acquire land compulsorily in order to facilitate the carrying out of development, redevelopment or improvement on or in relation to land in its area. Section 226 (1) (a) is subject to sub-section (1A) which provides that the Council must not exercise the power unless it thinks that the proposed development, redevelopment or improvement is likely to contribute to the achievement of the promotion or improvement of the economic and/or social and/or environmental well-being of its area.

5.2 Section 226(3)(a) enables the Council to acquire any land adjacent to land falling within sub-section (1) which is required for the purpose of executing works for facilitating the development or use of land within the Council’s area.

5.3 Acquisition of the Order Land is necessary in order to implement the SIW. The SIW will make a significant contribution to the environmental, social and economic well-being of the Upper Edmonton area, as well as the borough generally, meeting the objects of Section 226 (1A) of the 1990 Act.

5.4 Section 13 of the 1976 Act enables the Council to acquire any such new rights over the land as are specified in the Order. New rights are required for the delivery of the SIW and their subsequent maintenance.

5.5 Paragraph 95 to Section 1 of the Guidance explains that the Section 226 powers in the 1990 Act are intended to provide a positive tool to help acquiring authorities with planning powers assemble land where this is necessary to implement proposals in their Local Plan. In the case of the Scheme and the SIW, the relevant Local Plan is the Core Strategy and the ELAAP.

5.6 The Guidance provides recommendations to acquiring authorities on the use of compulsory purchase powers and the Council has taken full account of this Guidance in making this Order.

5.7 The Council has been successful in acquiring a substantial part of the Order Land by agreement (as well as other land forming part of the Scheme). However it will not be practicable to agree terms for the acquisition of all of the remaining interests in the Order

Land to ensure land assembly and enable delivery of the SIW within a reasonable timeframe. This is particularly the case given there are unknown interests.

5.8 Having regard to the nature of the proposals and the advice set out in the Guidance, the Council is satisfied that the use of its compulsory purchase powers under Section 226(1)(a) and Section 226(3)(a) of the 1990 Act is justified in order to achieve its objectives.

6 **Justification for the Use of Compulsory Purchase Powers**

6.1 By way of brief background, the Council is working towards delivery of the SIW by March 2024.

6.2 The need for the SIW is explained at section 3 above.

6.3 The development of the SIW will contribute to the achievement of the objects specified in Section 226(1A) of the 1990 Act as explained in section 5 above.

6.4 The proposals for SIW comply with existing and emerging local planning policy, the London Plan and the NPPF, as explained in section 4 above.

6.5 Vistry Partnerships have been selected as development partner for part of Phase 2, the former gasholder site and the Council intends to finalise the contractual arrangements in summer 2020. To deliver further development within Phase 2 and later Phases the Council will embark on a similar robust exercise to select preferred delivery methods. The Council does not consider that the purpose of the Order could be achieved more effectively by any alternative means.

6.6 Paragraph 106 of the Guidance identifies four factors of particular relevance to CPOs under section 226 of the 1990 Act which will be taken into account by the Secretary of State when deciding if the powers should be confirmed. Each of these is considered below.

6.7 **Whether the purpose for which the land is being acquired fits with the adopted planning framework for the area**

6.8 The proposed Order is to enable the SIW to be constructed to facilitate the regeneration of Meridian Water in accordance with the planning framework described in section 4 of this statement.

6.9 The Council is therefore satisfied that the Scheme, and the SIW to facilitate it, are in accordance with the strategic objectives of national, London and local policies set out in the adopted Development Plan and other emerging planning policy documents.

6.10 **Contribution to the social, economic and environmental well-being of the area**

6.11 The SIW will contribute to the *economic well-being* of the Council's area by facilitating regeneration of Meridian Water. The main economic benefits will be:

6.11.1 a Scheme value of c.£6bn;

6.11.2 the creation of approximately 1,500 net new full-time jobs and thousands of jobs during construction with opportunities for apprenticeships for local people;

- 6.11.3 increased economic activity by reason of increased employment and expenditure during the construction phase of the Scheme; and
 - 6.11.4 increased economic activity by reason of increased employment and expenditure during the operational phase of the Scheme and the introduction of expanded residential uses.
- 6.12 Promotion or improvement of *social well-being* will be achieved by:
- 6.12.1 provision of new, well-designed, energy-efficient homes that will meet the needs of residents now and in the future;
 - 6.12.2 provision of around 5,000 new homes with the potential for a further 5,000;
 - 6.12.3 the provision of c. 43% affordable housing on a habitable rooms basis (in relation to the Phase 2 development);
 - 6.12.4 shaping the new neighbourhood and giving it a distinct new character with a high quality design led approach to planning applications guided by the ELAAP with a focus on open spaces and waterside living; and
 - 6.12.5 improved pedestrian, cycle and vehicular access links to improve permeability and to foster the creation of a healthy and safe community.
- 6.13 Promotion or improvement of *environmental well-being* will occur through enhancement of the townscape through the replacement of outdated buildings with a contemporary and well-designed residential development. The public realm will be improved within the Scheme. The main environmental benefits are:
- 6.13.1 redevelopment of a brownfield site;
 - 6.13.2 increased housing density appropriate to the increased and sustainable transport connectivity of the area due to the Meridian Water station, increased train service, increased bus capacity through the Central Spine consistent with the London Plan (adopted and emerging) and NPPF targets for optimising density;
 - 6.13.3 creating new employment opportunities close to people's homes;
 - 6.13.4 visual and ecological improvements to existing water courses; and
 - 6.13.5 provision of efficient layouts and high quality public open space, community and recreational facilities.
- 6.14 For the above reasons, the well-being tests set out in Section 226(1A) are fully satisfied in respect of the CPO as made and submitted for confirmation.
- 6.15 **Whether the purpose for which the acquiring authority is proposing to acquire the land could be achieved by any other means.**
- 6.16 The SIW facilitate the regeneration of Meridian Water. That regeneration faces a number of major obstacles; most pertinent is delivering infrastructure necessary to enable development of large mix used schemes. The Council has undertaken a comprehensive

investigation of the options for the SIW necessary for Meridian Water and it has determined the design of the SIW proposed is the only viable means to achieve the planning policy objectives. The need for each element of the SIW is explained in section 3, which demonstrates both the overall need for the infrastructure and the specific reason for scale and location of the infrastructure proposed.

6.17 Potential viability of the Scheme and general indication of funding intentions

6.18 The compensation payable as a result of the Order will be met by the Council from its general fund. The Council having considered advice about the estimated liability for the compensation, is satisfied it has the resources to pay all compensation arising out of the Order.

6.19 With regard to the costs of constructing the works the Council has secured £156m HIF funding from MHCLG (of which £116m is allocated to the SIW subject to this Order, with the remaining £40m allocated to the rail enhancement works). A grant funding agreement will be entered into with MHCLG. Negotiations on this are progressing and the Council does not consider there are any obstacles to securing this funding. Having taken independent advice, the Council is satisfied it has sufficient funds available for the construction of the SIW subject to this Order.

6.20 The Council will itself arrange for construction of the SIW and is in the process of procuring contractors for this work.

7 Efforts to Acquire by Agreement

7.1 The Council owns the land required for the Phase 2 development having acquired it by private treaty agreement. The Council has also acquired other land interests within the Meridian Water boundary which to date equates to 74% of the developable area within Meridian Water.

7.2 The Order is intended solely to enable the acquisition of land and rights required for the SIW. The Council and its land agents have been in contact with all landowners and occupiers to progress negotiations for the acquisition of interests and offers have been made. The Council will continue in its attempts to acquire interests by agreement with all parties who are willing to negotiate.

7.3 Genuine and sustained efforts have been made to acquire all the land and rights required for the SIW. In accordance with best practice, the Council will continue to endeavour to reach negotiated settlement and these efforts will continue in parallel with making the formal CPO process and continue after the Order is made.

7.4 In respect of business occupiers of the Order Land, there is only one business with a protected tenancy affected by the Order and discussions are ongoing with this business. The remaining businesses are occupying pursuant to non-protected tenancies and the Council have been in regular dialogue with these businesses to make them aware of the Order

7.5 In relation to plots included in the Order of which the owners cannot be traced, the Council's advisers have examined details held at the Land Registry and Land Charges Department concerning these plots, and the Council has posted site notices in close proximity to the plots in question to try and obtain further information using its powers

under section 16 of the 1976 Act and section 5A of the Acquisition of Land Act 1981. The Council considers it has made sufficient enquiries to identify any owners.

7.6 Given the number of interests identified in the Schedule to the Order and the unknown interests, it is unlikely that the Council will be able to acquire all of them by agreement within a reasonable period. The use of compulsory purchase powers is therefore necessary.

8 **Other Considerations**

8.1 **Highway Land**

8.2 The River Lee Navigation canal towpath forms part of National Cycle Route 1 and is a Public Right of Way. Temporary diversions during construction may need to be implemented but the existing routes will be restored at the conclusion of the works.

8.3 An unused bellmouth located along Argon Road is public highway and this will be stopped up to allow remediation of the area. This will be subject to a stopping up order application under section 247 of the 1990 Act.

8.4 **Open Space**

8.5 Within the Order Land are areas of open space within the definition set out in section 19 and schedule 3, Paragraph 6 of the 1981 Act which comprise part of the River Lee Navigation canal and towpath (plot numbers: 102, 104, 105, 106, 109 and 112) (the **Canal and Towpath**).

8.6 Plots 102, 104 and 105 relate to the acquisition of new rights required to construct a new bridge over the Canal to accommodate a carriageway built to adoptable standards, along with rights for the maintenance, repair and use of the new bridge for the purposes of vehicular and pedestrian traffic.

8.7 Plot 106 relates to acquisition of land forming part of the Towpath for the construction of a flood relief channel beneath the Towpath.

8.8 Plot 109 relates to the acquisition of new rights for construction of the bridge, flood mitigation works and public realm and accessibility improvements, along with rights for the maintenance, repair and use of the new bridge for the purposes of vehicular and pedestrian traffic.

8.9 Plot 112 relates to the acquisition of new rights required for the purposes of flood mitigation works, along with rights for the maintenance and repair of the flood mitigation works.

8.10 These works have been the subject of extensive discussions with the Canal and River Trust, who own and manage the Canal and Towpath, to ensure that the continued use and enjoyment of the land by the public is preserved. The Canal and River Trust have also been consulted on the planning applications that relate to these works and the representations made during the planning application process have been addressed.

8.11 The acquisition of land and rights by the Council will not impact the continued use of the Canal and Towpath for recreation and all purposes for which the land is currently and

ordinarily used. Public rights currently exercised are the use of the Canal for travel/mooring by canal boats and the Towpath is a public right of way used both as a mode of travel but also for recreational walking and cycling. The Towpath is designated as National Cycle Route 1. All activities will be unaffected by the Order. The design of the bridge ensures that the use of the Towpath is unaffected. The construction of the works may require a temporary closure of the Towpath however this will be subject to a separate procedure via an application to the highways authority under the Road Traffic Regulation Act 1984.

8.12 A separate application has been made to the Secretary of State under section 19 and Schedule 3 of the 1981 Act to certify that:

8.12.1 **Plots 102, 104 and 105 when burdened with new rights will be no less advantageous to the persons in who it is vested and to the public than it was before (Schedule 3, Paragraph 6(1)(a) of the 1981 Act)**

8.12.2 The new rights relate to the construction of a bridge for the purposes of public vehicular and pedestrian traffic. The rights to enter the land for the purpose of maintenance, repair and public use of the bridge are also sought.

8.12.3 The bridge has been designed to accommodate all existing uses of the Canal and Towpath, taking into account the requirements of the Canal and River Trust.

8.12.4 The land after acquisition of these rights will be no less advantageous to the Canal and River Trust (in whom it is vested) and the public than it was before. All existing public and private uses of the Canal and Towpath will remain unaffected by the construction and use of the new bridges.

8.12.5 Implementing accessibility improvements to the Canal (and other waterways in this area) is one of the key aims of the Meridian Water regeneration. A new bridge in this location will assist with wider connectivity of the new development (and surrounding areas) with the open space. This will result in an increase in accessibility and public enjoyment of the Canal and Towpath.

8.12.6 A condition attached to the SIW planning permission which authorises construction of the bridge (ref: 19/02717/RE3) requires a survey of the condition of the Canal waterway wall to be undertaken, a schedule of repairs required and evidence that such works have been completed to be submitted to and approved in writing by the local planning authority. A bridge risk assessment is also secured by a separate condition. This will ensure that any potential impact of the construction of the bridge on the Canal and its infrastructure is mitigated.

8.12.7 **Plots 109 and 112 when burdened with new rights will be no less advantageous to the persons in who it is vested and to the public than it was before (Schedule 3, Paragraph 6(1)(a) of the 1981 Act)**

8.12.8 The Council also seeks to acquire new rights over approximately 407 square metres of open space identified as Plots 109 and 112 in the Schedule to the Order and the Order Map (130 square metres and 277 square metres respectively). The land subject to this application is owned by the Canal and River Trust and forms part of the Canal Towpath.

- 8.12.9 Plot 109 includes the continuation of the new bridge discussed above in relation to Plots 102, 104 and 105. The same rights are therefore sought and the justification for seeking those rights applies equally to this application in relation to Plot 109. The bridge will be constructed in the air space above Plot 109 and no bridge abutments will be installed on the Towpath.
- 8.12.10 In addition, rights are also sought on Plot 109 to enable construction of accessibility and public realm improvement works along the Towpath around the landing of the new bridge, including the closure of a section of the Towpath to vehicular traffic and accessible links from the Towpath to the new bridge. Works may also be required to reinforce walls along with Canal to accommodate the new bridge. The works will improve the quality and connectivity of the Towpath around the area of the new bridge. As mentioned above, planning conditions will ensure works to the Canal associated with the new bridge are appropriately carried out and the acquisition of these rights ensures that the Council has the ability to undertake any such works to the Canal.
- 8.12.11 In relation to Plot 112 the new rights are required to install a low level flood mitigation barrier adjacent to the Towpath. The rights to enter the land for the purpose of maintenance and repair and of the barrier are also sought. This barrier is required to mitigate the increase in flood risk caused by the development in the adjacent industrial area. The flood restraint barrier would not impact on visual amenity within the street scene or neighbouring amenity. The flood mitigation barrier will also extend on to Plot 109.
- 8.12.12 The installation of the flood barrier will be alongside the Towpath attached to the existing crash barrier to provide a continuous flood barrier. The barrier has minimal impact on the width of the Towpath as such the installation will not affect the ongoing use or operation of the Towpath for the benefit and enjoyment of the Canal and River Trust or the public. The Towpath's status as a public right of way and part of National Cycle Route 1 is not affected by the works or by the Order.
- 8.12.13 The works on Plots 109 and 112 do not affect or impact the continued use of the Towpath for all purposes. In addition the public realm and accessibility improvements as well as the connectivity benefits of the new bridge mean that acquisition of the new rights will increase the opportunities for the public to use and enjoy the open space. As such the open space when burdened with new rights will be no less advantageous to the persons in whom it is vested and to the public than it was before.
- 8.12.14 **Plot 106: the acquisition of land in respect of Plot 106 does not exceed more than 209 square metres (250 square yards) in extent and that the giving of exchange land is unnecessary (section 19(1)(b) of the 1981 Act)**
- 8.12.15 The Council seeks to acquire all interests in approximately 58 square metres of open space. The land falls within the ownership of the Canal and River Trust and forms part of the Towpath. As part of the regeneration the Council proposes to undertake flood alleviation works which will facilitate residential development on the remainder of the Meridian Water. As part of these works a

flood relief channel will be created between the Canal and the proposed flood compensation areas on Edmonton Marshes (Plots 127-135 (inclusive) and 137 on the Order Map). Acquisition of Plot 106 is required for the construction of a flood relief channel below the Towpath and for the future maintenance and protection of that flood relief channel.

- 8.12.16 The flood relief channel will be developed underneath the Towpath and will not affect the ongoing use or operation of the Towpath for the benefit and enjoyment of the Canal and River Trust or the public. The Towpath's status as a public right of way and part of National Cycle Route 1 is not affected by the works or by the Order. It will also not affect the appearance of the Towpath. As such the giving of exchange land is unnecessary.
- 8.13 Implementing accessibility improvements to the Canal (and other waterways in this area) is one of the key aims of the regeneration. A new bridge in this location will assist with wider connectivity of the new development (and surrounding areas) with the open space. These works will result in an increase in accessibility and public enjoyment of the Canal and Towpath.
- 8.14 Overall with SIW and Phase 2 development there will be a net increase in the open space within Meridian Water, as well as the accessibility and qualitative improvements to the open space consisting of the Canal and Towpath.
- 8.15 **Utilities**
- 8.16 Gas mains underneath Plot 92 are owned by Cadent Gas Limited. These mains lead to a gas governor on plot 93 which is proposed to be relocated as part of the SIW. These mains will therefore become redundant and re-routed to the relocated gas governor (see paragraph 8.17 below).
- 8.17 Plot 93 is owned by Cadent Gas Limited and includes a gas governor it is proposed to relocate this as part of the Phase 2 planning permission to alternative locations within Meridian Water. Proposals for the relocation are being discussed with Cadent Gas Limited.
- 8.18 Plot 94 is the location of a substation operated by Eastern Power Networks which is proposed to be relocated as part of the Phase 2 planning permission to an alternative location within Meridian Water. Proposals for the relocation will be discussed with Eastern Power Networks.
- 8.19 Plot 108 is owned by Eastern Power Networks and plot 110 is the location of a substation operated by Eastern Power Networks. From the Council's investigations it appears plot 108 was the intended location for the substation but in practice the substation was installed in plot 110. There is no substation located in plot 108. Proposals for the relocation will be discussed with Eastern Power Networks.
- 8.20 Plot 133 is owned by Thames Water Utilities Limited who contend this area is 'operational land' being necessary to carry out its statutory functions in accordance with the Water Industry Act 1991. Plot 133 has underground water pipes used by Thames Water Utilities Limited. The Council does not consider the existence of pipes under this land to be sufficient evidence that the land is necessary to carry out Thames Water's statutory functions. The Council has asked Thames Water Utilities Limited to provide evidence to

demonstrate that Plot 133 was acquired for the purposes of its undertaking, but to date no information has been received. In any case the Council considers plot 133 can be acquired without serious detriment to the carrying on of the statutory undertaking of Thames Water. The Council has designed the flood alleviation works (see section 3 above) so that the excavation and lowering of ground levels will be carried out avoiding Thames Water's underground pipes and apparatus. Access will be maintained to the underground pipes to allow Thames Water to maintain its apparatus during the flood alleviation works and earthworks and after the works are completed.

8.21 In addition, there is an electricity pylon sited on plot 133 which is connected to overhead power cables operated by National Grid Electricity Transmission plc. The overhead cables also oversail plots 131, 132 and 135. The excavation works will exclude the area occupied by the pylon and the National Grid apparatus will remain in-situ and will be unaffected by the works.

8.22 In addition the Council's searches have revealed further electricity substations within Plot 39 and Plot 72. Diligent enquiries with statutory undertakers and investigations indicate that these are private substations. There is no indication that either substation was acquired by a statutory undertaker for the purposes of its undertaking.

9 Human Rights Considerations

9.1 Section 6 of the Human Rights Act 1998 prohibits public authorities from acting in a way which is incompatible with the European Convention on Human Rights (**ECHR**). Articles 6 and 8 and Article 1 of the First Protocol are potentially relevant to the compulsory purchase of land:-

9.1.1 Article 6 provides that everyone is entitled to a fair and public hearing in the determination of his civil rights and obligations.

9.1.2 Article 8 provides that everyone has the right to respect for his private and family life and that there shall be no interference by a public authority with the exercise of this right except in accordance with the law, where there is a legitimate aim and where it is fair and proportionate in the public interest.

9.1.3 Article 1 of the First Protocol provides for the peaceful enjoyment of possessions (including property) and that no one shall be deprived of possessions except in the public interest and subject to the conditions provided for by law.

9.2 It is well settled that the compulsory purchase of land is not contrary to the ECHR if it is undertaken in the public interest and in accordance with the law and procedures laid down by statute. The requirements of the ECHR are reflected in paragraphs 12 and 13 of Guidance:

"12. A compulsory purchase order should only be made where there is a compelling case in the public interest.

An acquiring authority should be sure that the purposes for which the compulsory purchase order is made justify interfering with the human rights of those with an interest in the land affected. Particular consideration should be given to the provisions of Article 1 of

the First Protocol to the European Convention on Human Rights and, in the case of a dwelling, Article 8 of the Convention”.

“13. The minister confirming the order has to be able to take a balanced view between the intentions of the acquiring authority and the concerns of those with an interest in the land that it is proposing to acquire compulsorily and the wider public interest. The more comprehensive the justification which the acquiring authority can present, the stronger its case is likely to be.

However, the confirming minister will consider each case on its own merits and this guidance is not intended to imply that the confirming minister will require any particular degree of justification for any specific order. It is not essential to show that land is required immediately to secure the purpose for which it is to be acquired, but a confirming minister will need to understand, and the acquiring authority must be able to demonstrate, that there are sufficiently compelling reasons for the powers to be sought at this time.”

9.3 In making this Order, the Council considers that there is a compelling case in the public interest to enable the Council to acquire the Order Land.

9.4 No plots within the Order Land contain residential properties and only one business needs to be compulsorily acquired as a result of the Order or the SIW. The Council is in discussions with that business.

9.5 Impacts on existing business will be mitigated by the Council. Measures to minimise detrimental impact upon access for IKEA and the Arriva Bus depot are explained above in section 3. The Council has also engaged in a significant programme of dialogue with existing business to understand and appropriately mitigate any effects during construction.

9.6 The Council is of the view, therefore, that the need to acquire the Order Land in the public interest outweighs any detrimental impact upon persons having interest in any of the Order Land, and consequently that the Order is compatible with the ECHR.

10 **Public Sector Equality Duty**

10.1 The Council has had due regard to the considerations listed in section 149 of the Equality Act 2010 and has taken this into account in the assessment of the Order.

10.2 An Equalities Impact Assessment (**EQIA**) by Ottaway Strategic Management Ltd was commissioned by the Council to consider the impacts of the scheme. The EQIA concluded that there are no direct negative equality impacts identified against any of the protected characteristics. However, there are some protected characteristics who are likely to experience proportionately higher consequences of the Scheme and these are:

10.2.1 White other staff, including Eastern European, Turkish and Greek;

10.2.2 BAME Staff;

10.2.3 Women in properties in third party ownership; and

10.2.4 Older members of the workforce potentially less able to re-engage in the labour market if their jobs are lost to the relocation programme.

- 10.3 The EQIA proposed several mitigation measures to address these indirect impacts which the Council intends to implement as the Scheme progresses.
- 10.4 The EQIA also acknowledges significant potential positive impacts of the Scheme resulting from the Order (discussed above in section 6 but including for example, new homes, social infrastructure and employment growth) and that these benefits will likely impact on all protected characteristics.
- 10.5 An EQIA was also prepared by the Council's Strategic Planning Team to support the ELAAP submission. The planning applications for Phase 1 and Phase 2 were each subject to an EQIA. The Phase 2 application currently pending consideration was accompanied by a socio-economic analysis as part of the Environmental Statement. No substantive negative impacts to persons or groups with protected characteristics were identified.
- 10.6 Additional regard has been given to any potential impact of the Order upon groups with the protected characteristics outlined by Section 149 of the Equalities Act 2010 and the provisions contained therein and an EQIA has been undertaken in respect of the making and subsequent implementation of the Order. The Council has considered and is implementing the suggested mitigation measures proposed in the EQIA. It is considered that due regard has been given to the impact of the SIW on all relevant groups within the protected characteristics schedule and that no equalities issues arise.

11 **Conclusion**

For the reasons set out in this Statement, the Council considers that there is a compelling case in the public interest for the making and confirmation of the Order.

12 **Details of Contacts at the Council**

- 12.1 All those owners and occupiers affected by the Order, who wish to speak to the Council's agents regarding the purchase of their interests are requested to contact:

Trowers and Hamblins LLP
3 Bunhill Row
London
EC1Y 8YZ
Tel: 0207 423 8372
Email: tbrown@trowers.com
Reference: JKB.054342.00048.TPB

- 12.2 If any person affected by the Order wishes to discuss it with an officer of the Council, he/she is requested to contact:

Paul Gardner
Meridian Water Team
Silver Street
Enfield
EN1 3XA

13 **List of Documents**

- 13.1 In the event that it becomes necessary to hold a public inquiry into the Order, the Council may refer to the documents listed below. The list is not exhaustive and the Council may also refer to additional documents in order to address any objections made to the Order:

- The Order, Order Schedule and Order Map;
- Cabinet report and minutes of authorising the making of the Order;
- National Planning Policy Framework 2019;
- London Plan;
- The London Plan – Intention to Publish;
- The Upper Lee Valley Opportunity Area Planning Framework;
- The London Borough of Enfield Core Strategy;
- Edmonton Leaside Area Action Plan;
- Meridian Water Regeneration Framework: Investing in Enfield’s Future;
- Report to Committee and Decision Notice and Section 106 Agreement relating to the Phase 1 planning permission (reference: 16/01197/RE3);
- Equalities Impacts Assessment (Ottaway Strategic Management Ltd);
- SIW planning permission (reference: 19/02717/RE3) dated 22 July 2020; and
- Documents relating to the SIW and Phase 2 planning applications with respective references 19/02717/RE3 and 19/02718/RE3 in particular:
 - Flood Risk Assessment, Arup (August 2019);
 - Transport Assessment, Arup (July 2019); and
 - Planning committee reports dated 24 March 2020.

13.2 Copies of the Order, Order Schedule, Order Map and this Statement can be inspected at the following locations:

Edmonton Green Library
 36-44 South Mall
 Edmonton Green
 London
 N9 0TN

and at www.enfield.gov.uk/MeridianWaterCPO

Electronic or hard copies can be provided on request. To request copies please contact Madi Mukhametaliyev in writing at Silver St, London EN1 3XA, by telephone on 0208 132 3059 or by Email: Madi.Mukhametaliyev@enfield.gov.uk

Glossary

Definitions Used in this Statement of Reasons

1976 Act: Local Government (Miscellaneous Provisions) Act 1976

1981 Act: Acquisition of Land Act 1981

1990 Act: Town & Country Planning Act 1990 (as amended)

Canal and Towpath the River Lee Navigation and its adjacent towpath on the east bank

Coronavirus (COVID-19): CPO Guidance – published by the Ministry of Housing Communities and Local Government on 13 May 2020

EA: Environment Agency

ECHR: the European Convention on Human Rights

ELAAP: the Edmonton Leaside Area Action Plan

Guidance: Guidance on Compulsory Purchase and the Crichel Down Rules published in February 2018 by the Ministry of Housing Communities and Local Government (updated July 2019)

LBH: the London Borough of Haringey

LVRP: Lee Valley Regional Park

NPPF: the National Planning Policy Framework published 24 July 2018 and updated 19 June 2019

Order: the London Borough of Enfield (Meridian Water Strategic Infrastructure Works) Compulsory Purchase Order 2020

Order Land: the land included within the Order and is shown on the plan appended to this Statement at Appendix 1

Council: the London Borough of Enfield

Meridian Water: the area shown outlined red on the plan appended to this Statement at Appendix 2

Meridian Water Station: the Meridian Water railway station constructed as part of Phase 1

MHCLG: Ministry of Housing, Communities and Local Government

Scheme: the Council's proposals for regeneration of Meridian Water

Phase 1: the first development phase of the Scheme (forming part of Zone 1) for which planning permission was granted on 10 July 2017 under reference 16/01197/RE3 within the area shown labelled 1 on the plan appended to this Statement at Appendix 3

Phase 2: the second development phase of the Scheme (comprising Zone 4, 5 and part of Zone 2) for which a planning application has been made under reference: 19/02718/RE3 within the area

shown labelled 4 and 5 on the plan appended to this Statement at Appendix 3 and the details of the redevelopment shown on the plan at Appendix 5

Secretary of State: the Secretary of State for Housing, Communities and Local Government

SIL: Strategic Industrial Land

SIW: the strategic infrastructure works subject to the Order required to enable delivery of the Scheme for which a planning permission has been granted under reference: 19/02718/RE3 shown on the plan appended to this Statement at Appendix 4


Zones: the development phases of the Scheme comprising Zones 1 to 8 shown on the plan appended to this Statement at Appendix 3

Appendix 1

Plan showing the extent of the Order Land

Map referred to in The London Borough of Enfield (Meridian Water Strategic Infrastructure Works) Compulsory Purchase Order 2020

Inset 1:250

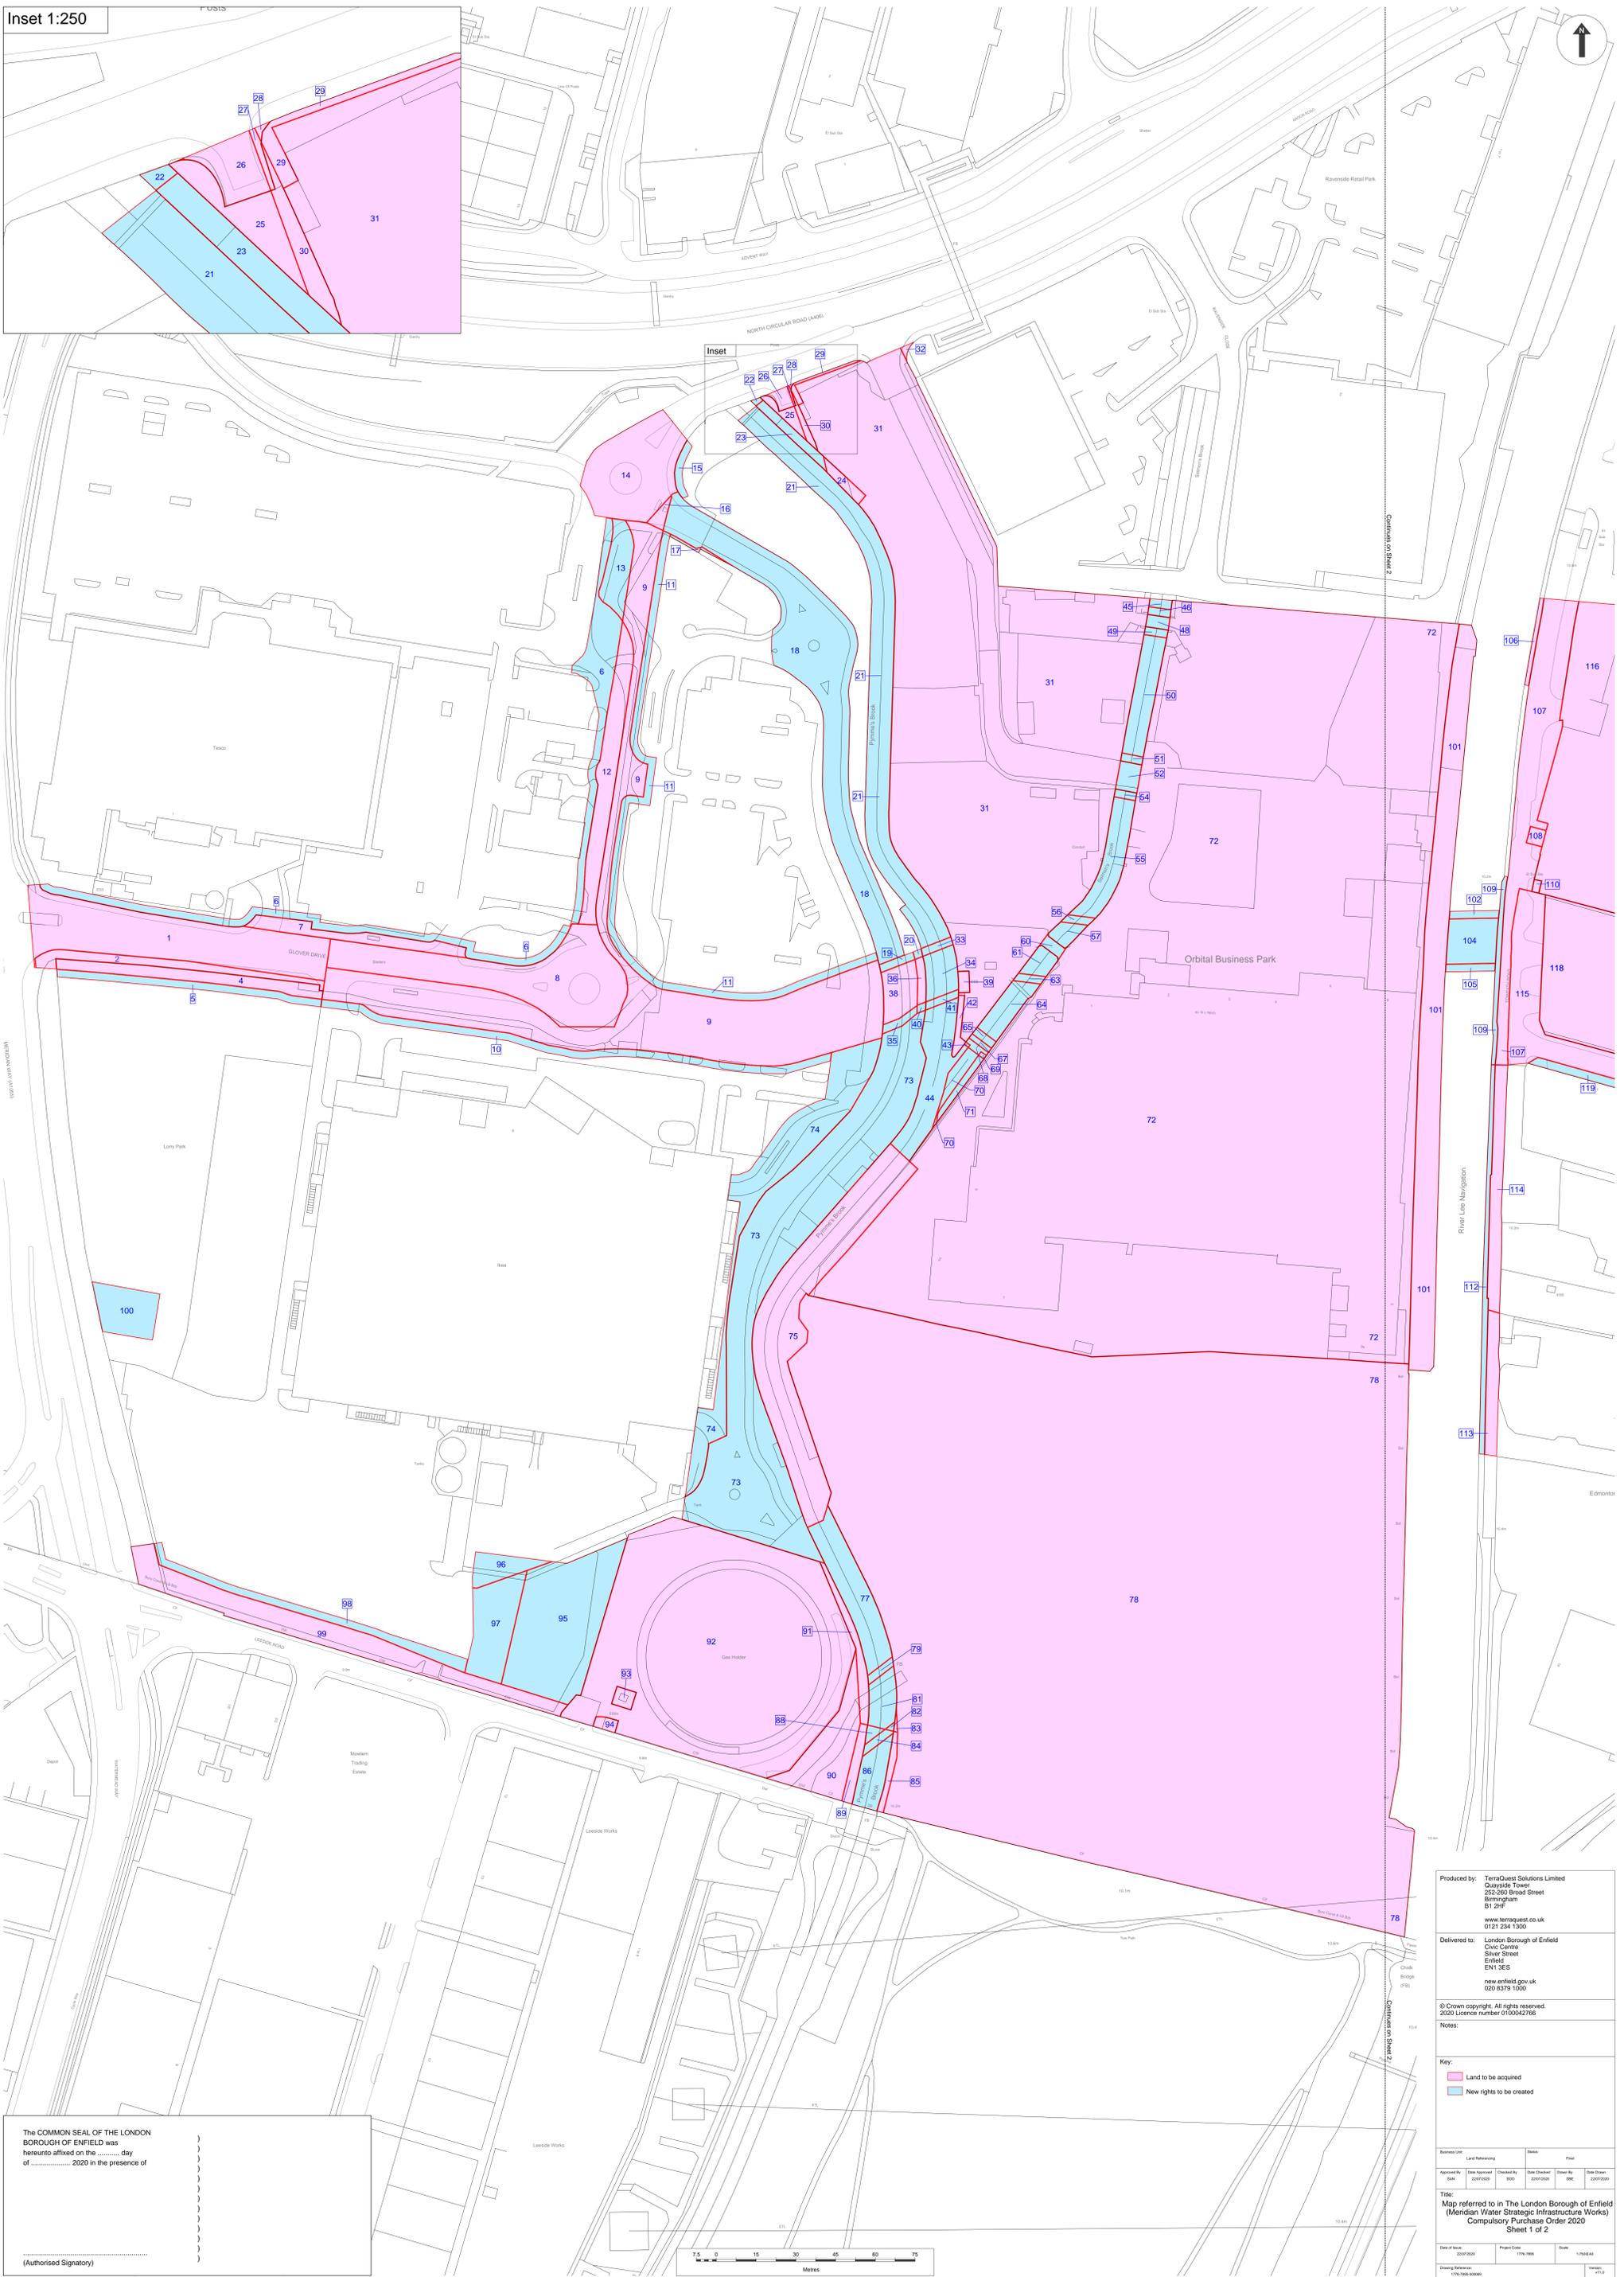

The COMMON SEAL OF THE LONDON BOROUGH OF ENFIELD was hereunto affixed on the day of 2020 in the presence of

.....
 (Authorised Signatory)



Produced by: TerraQuest Solutions Limited
 Cavayale Tower
 252-290 Broad Street
 Birmingham
 B1 2HF
 www.terraquest.co.uk
 0121 234 1300

Delivered to: London Borough of Enfield
 Civic Centre
 Silver Street
 Enfield
 EN1 3ES
 new.enfield.gov.uk
 020 8379 1000

© Crown copyright. All rights reserved.
 2020 Licence number 0100042768

Notes:

Key:


- Land to be acquired
- New rights to be created

Approved By	Date	Checked By	Date	Drawn By	Date

Title: Map referred to in The London Borough of Enfield (Meridian Water Strategic Infrastructure Works) Compulsory Purchase Order 2020 Sheet 1 of 2

Date of Issue: 20/07/2020 Project Code: 17/16-0001 Scale: 1:250000
 Drawing Reference: 17/16-0001-000

Map referred to in The London Borough of Enfield (Meridian Water Strategic Infrastructure Works) Compulsory Purchase Order 2020

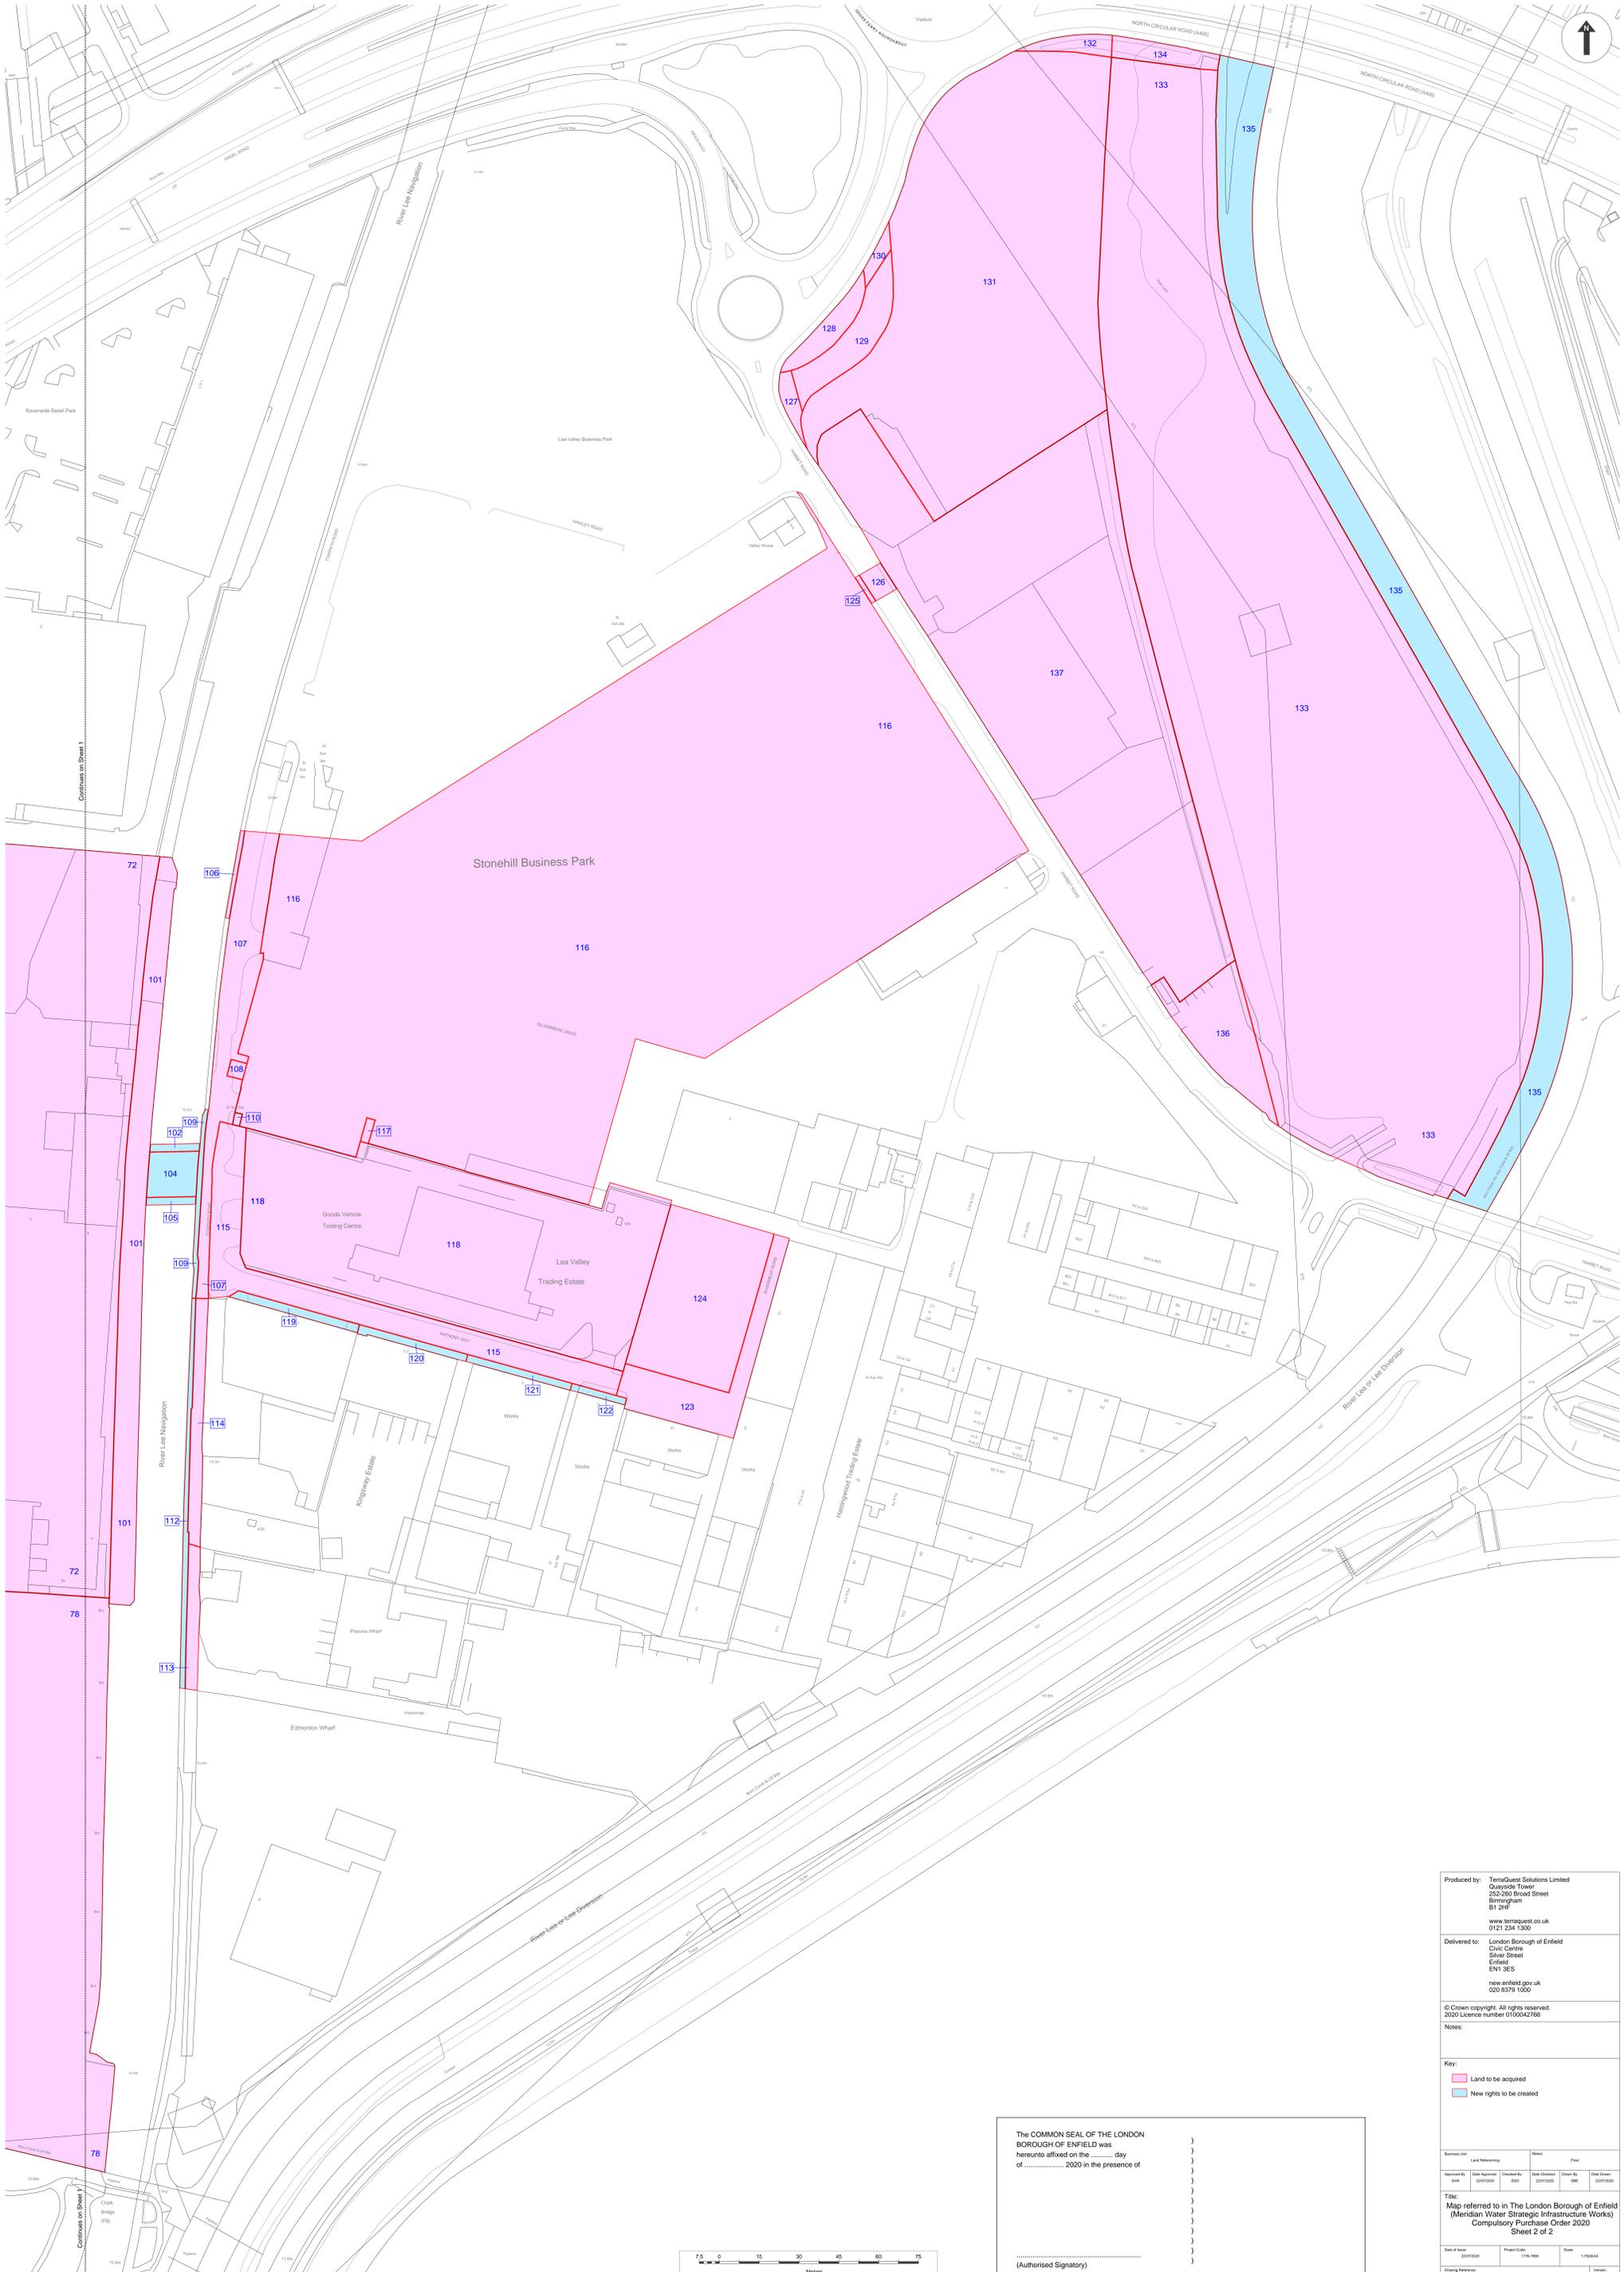

The COMMON SEAL OF THE LONDON BOROUGH OF ENFIELD was hereunto affixed on the day of 2020 in the presence of

(Authorised Signatory)

Produced by: TerraQuest Solutions Limited
 Cavayale Tower
 252-290 Broad Street
 Birmingham
 B1 2HF
 www.terraquest.co.uk
 0121 234 1300

Delivered to: London Borough of Enfield
 Civic Centre
 Silver Street
 Enfield
 EN1 3ES
 new.enfield.gov.uk
 020 8379 1000

© Crown copyright. All rights reserved.
 2020 Licence number 0100042768

Notes:

Key:

- Land to be acquired
- New rights to be created

Business Unit	Lead Referencing	Version	Final
Approved By	Date Approved	Checked By	Date Checked
SAE	20/02/20	SDO	20/02/20


Title:
 Map referred to in The London Borough of Enfield
 (Meridian Water Strategic Infrastructure Works)
 Compulsory Purchase Order 2020
 Sheet 2 of 2

Date of Issue	Project Code	Scale
20/02/20	176-166-0000	1:20000

Drawing Reference: 176-166-0000


Appendix 2

Plan showing the extent of the Meridian Water Regeneration Area

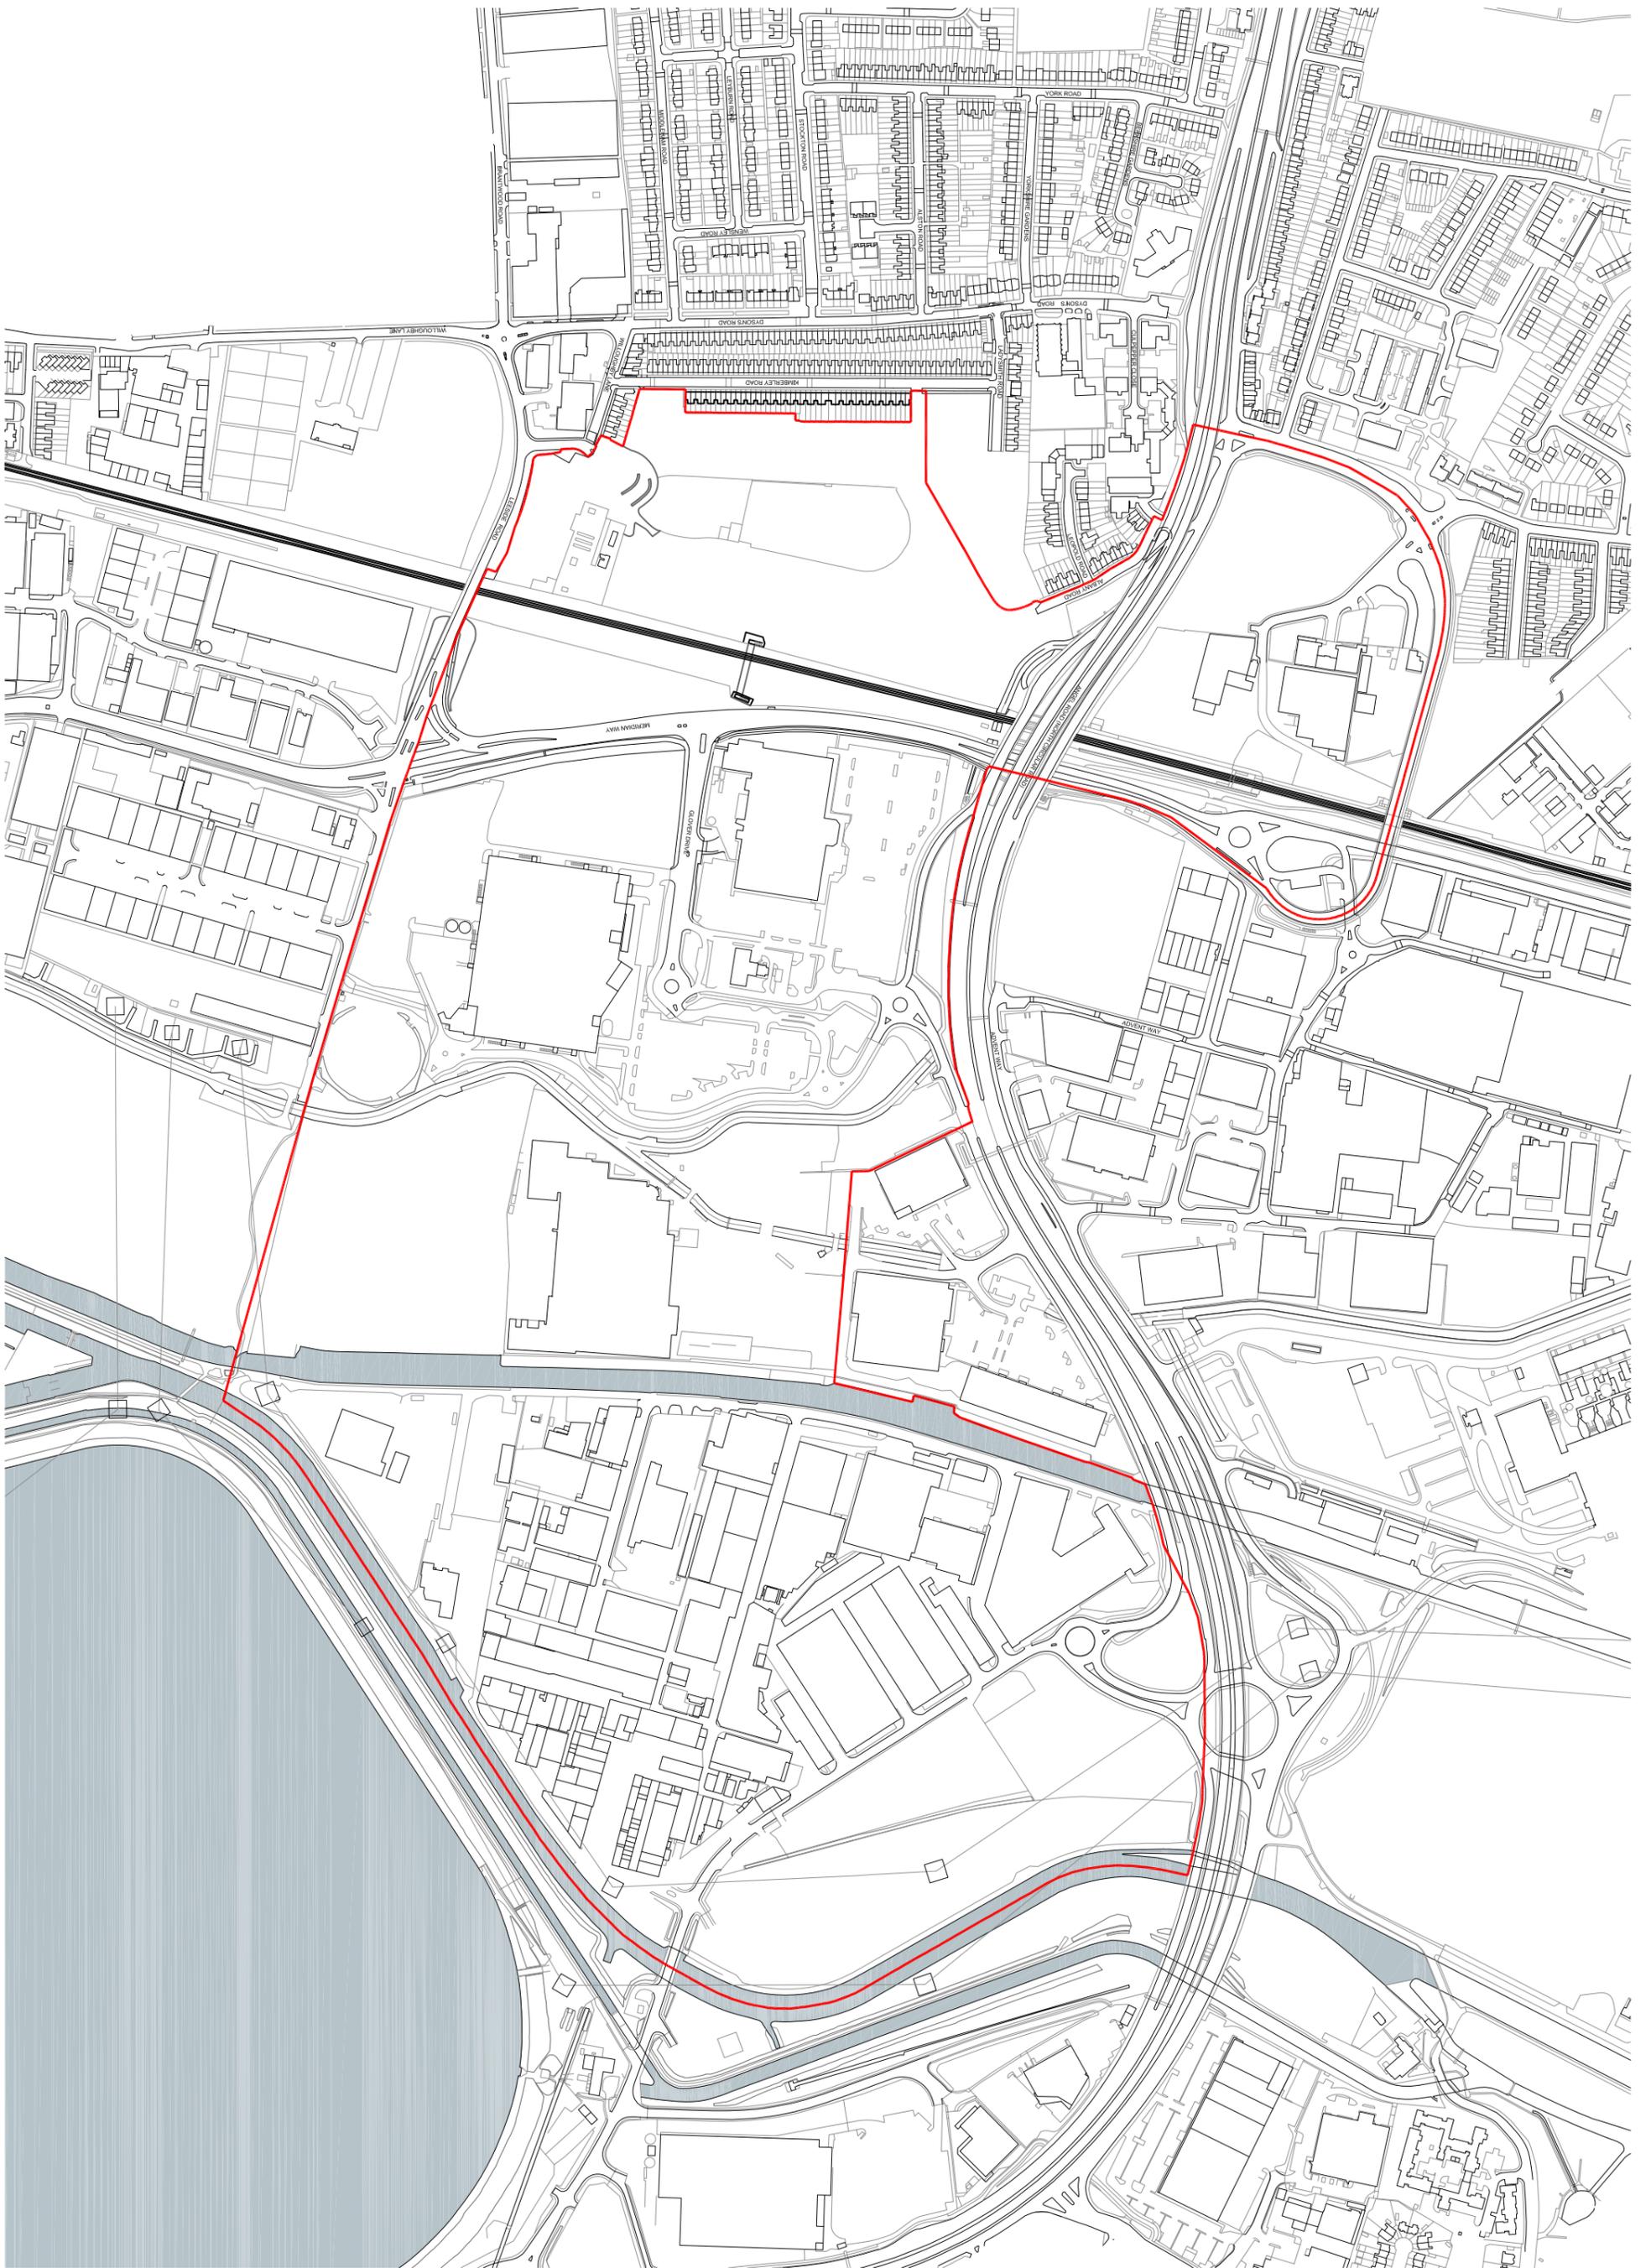

Appendix 3

Plan showing the Meridian Water Development Zones

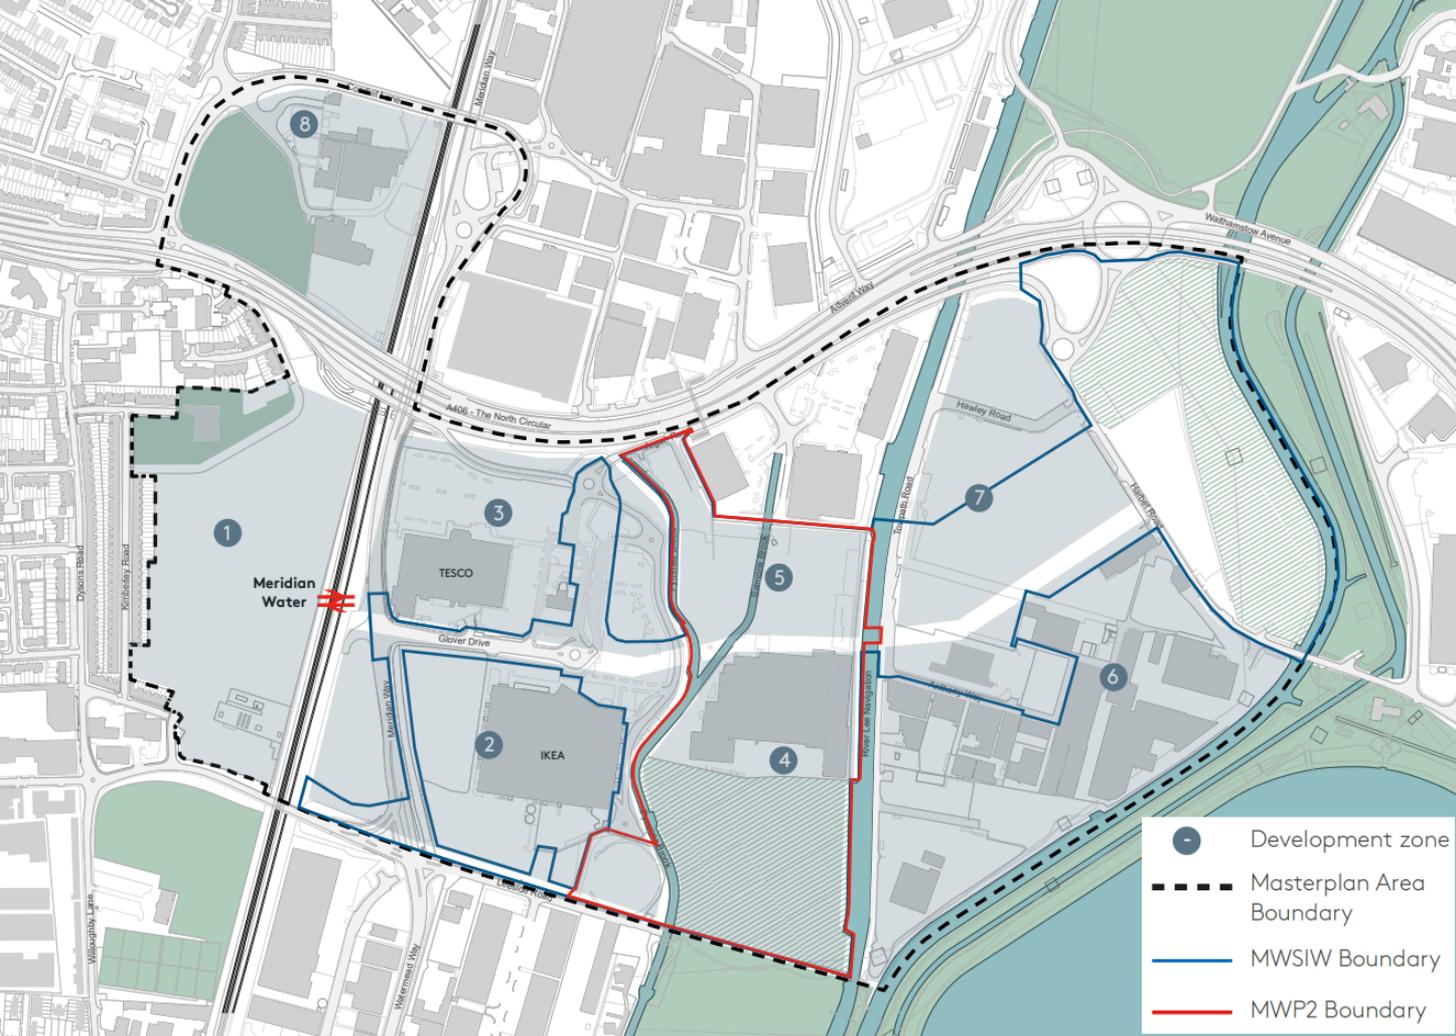

- Development zone
- Masterplan Area Boundary
- MWSIW Boundary
- MWP2 Boundary

Appendix 4



Plan showing the Strategic Infrastructure Works

Appendix 5


Plan showing the Phase 2 Masterplan

Key:

- Application Boundary
- Plot Boundary (minimum 1.5m offset from development zone, 3m offset along River Lee Navigation)
- Max. Building Line at Ground Floor
- Max. Building Line from 2nd Floor

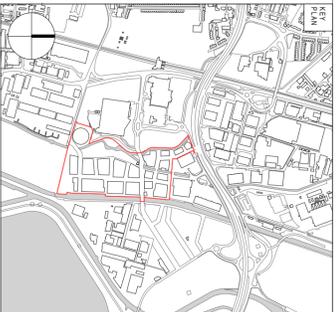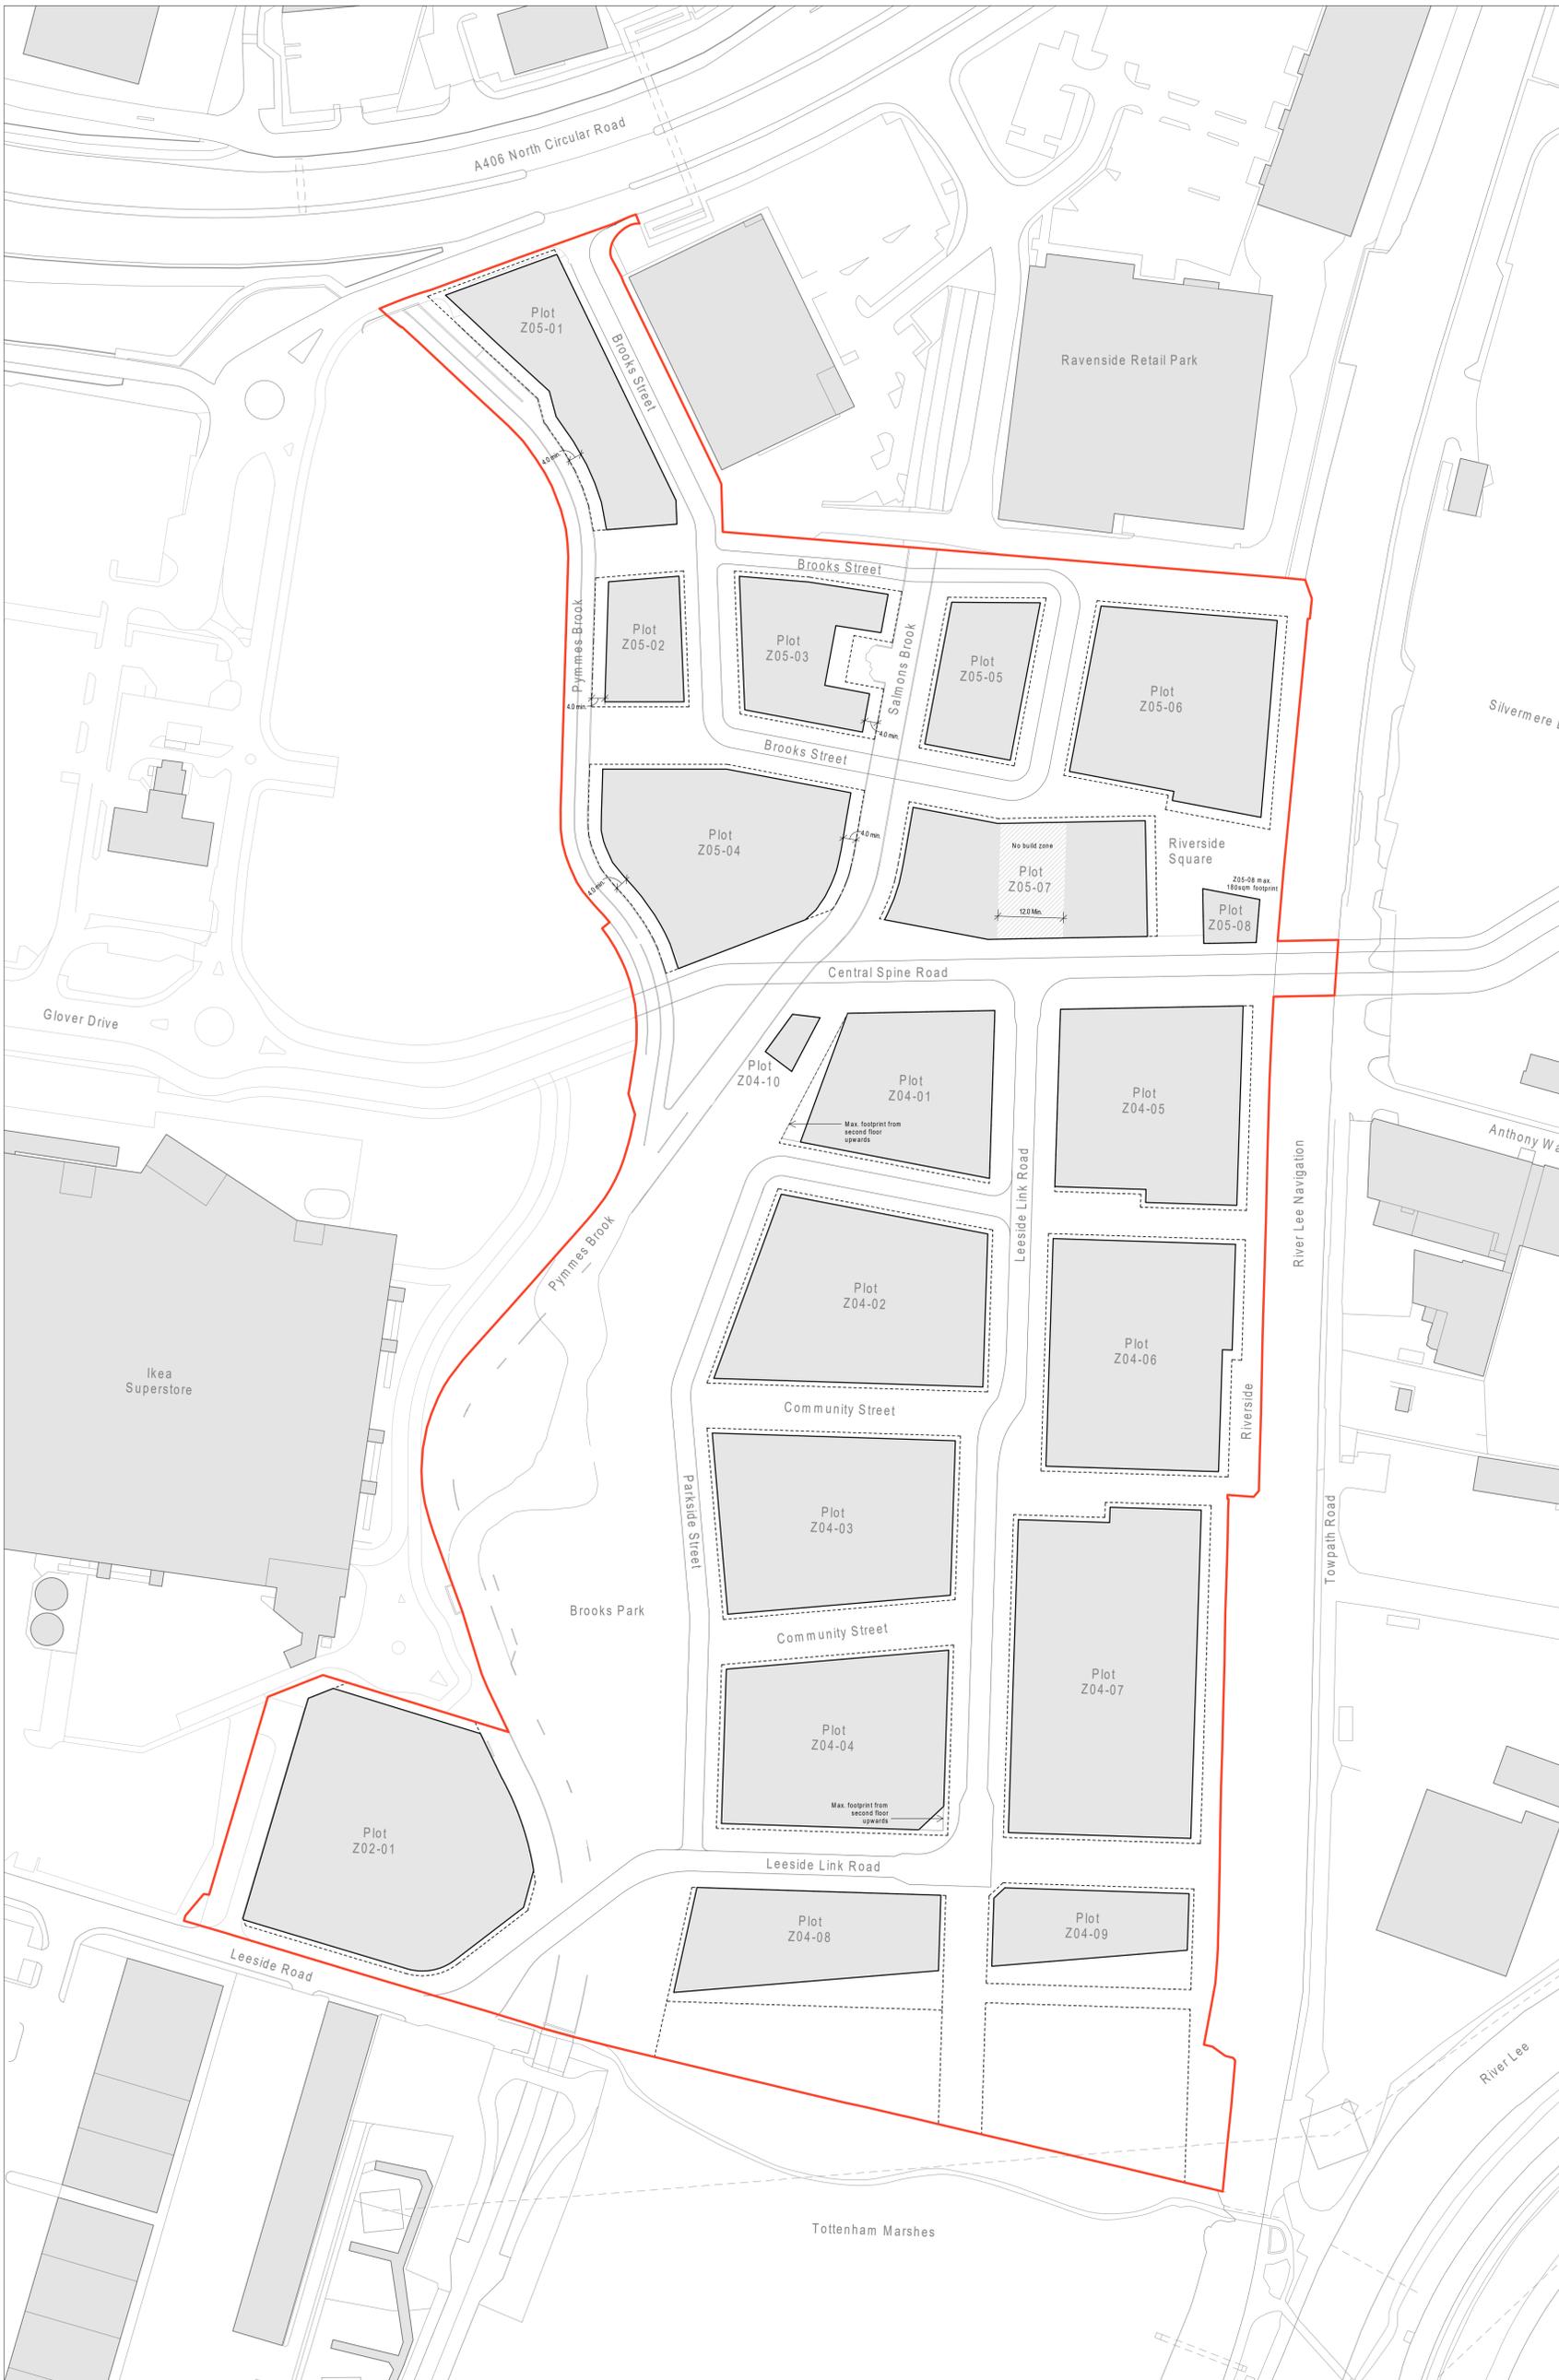

London Borough of Enfield
 Civic Centre
 Silver Street
 Enfield EN1 3XA

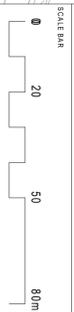

DO NOT SCALE FROM THIS DRAWING.
 THE DRAWING IS BASED ON DIMENSIONAL SURVEY INFORMATION PROVIDED BY OTHERS. THE ARCHITECT CANNOT ACCEPT RESPONSIBILITY FOR THE ACCURACY OF DIMENSIONS AND SPACING IN METRIC.
 THIS DRAWING REMAINS THE COPYRIGHT OF KARAKUSEVIC CARSON ARCHITECTS

NOTES
 These drawings form part of a wider application and should be read in conjunction with other documents including the Access Statement and the Strategic Assessment for the M25/M26/27/28/29/2555/255