


A1 **IKEA Car Park Layout Plan**

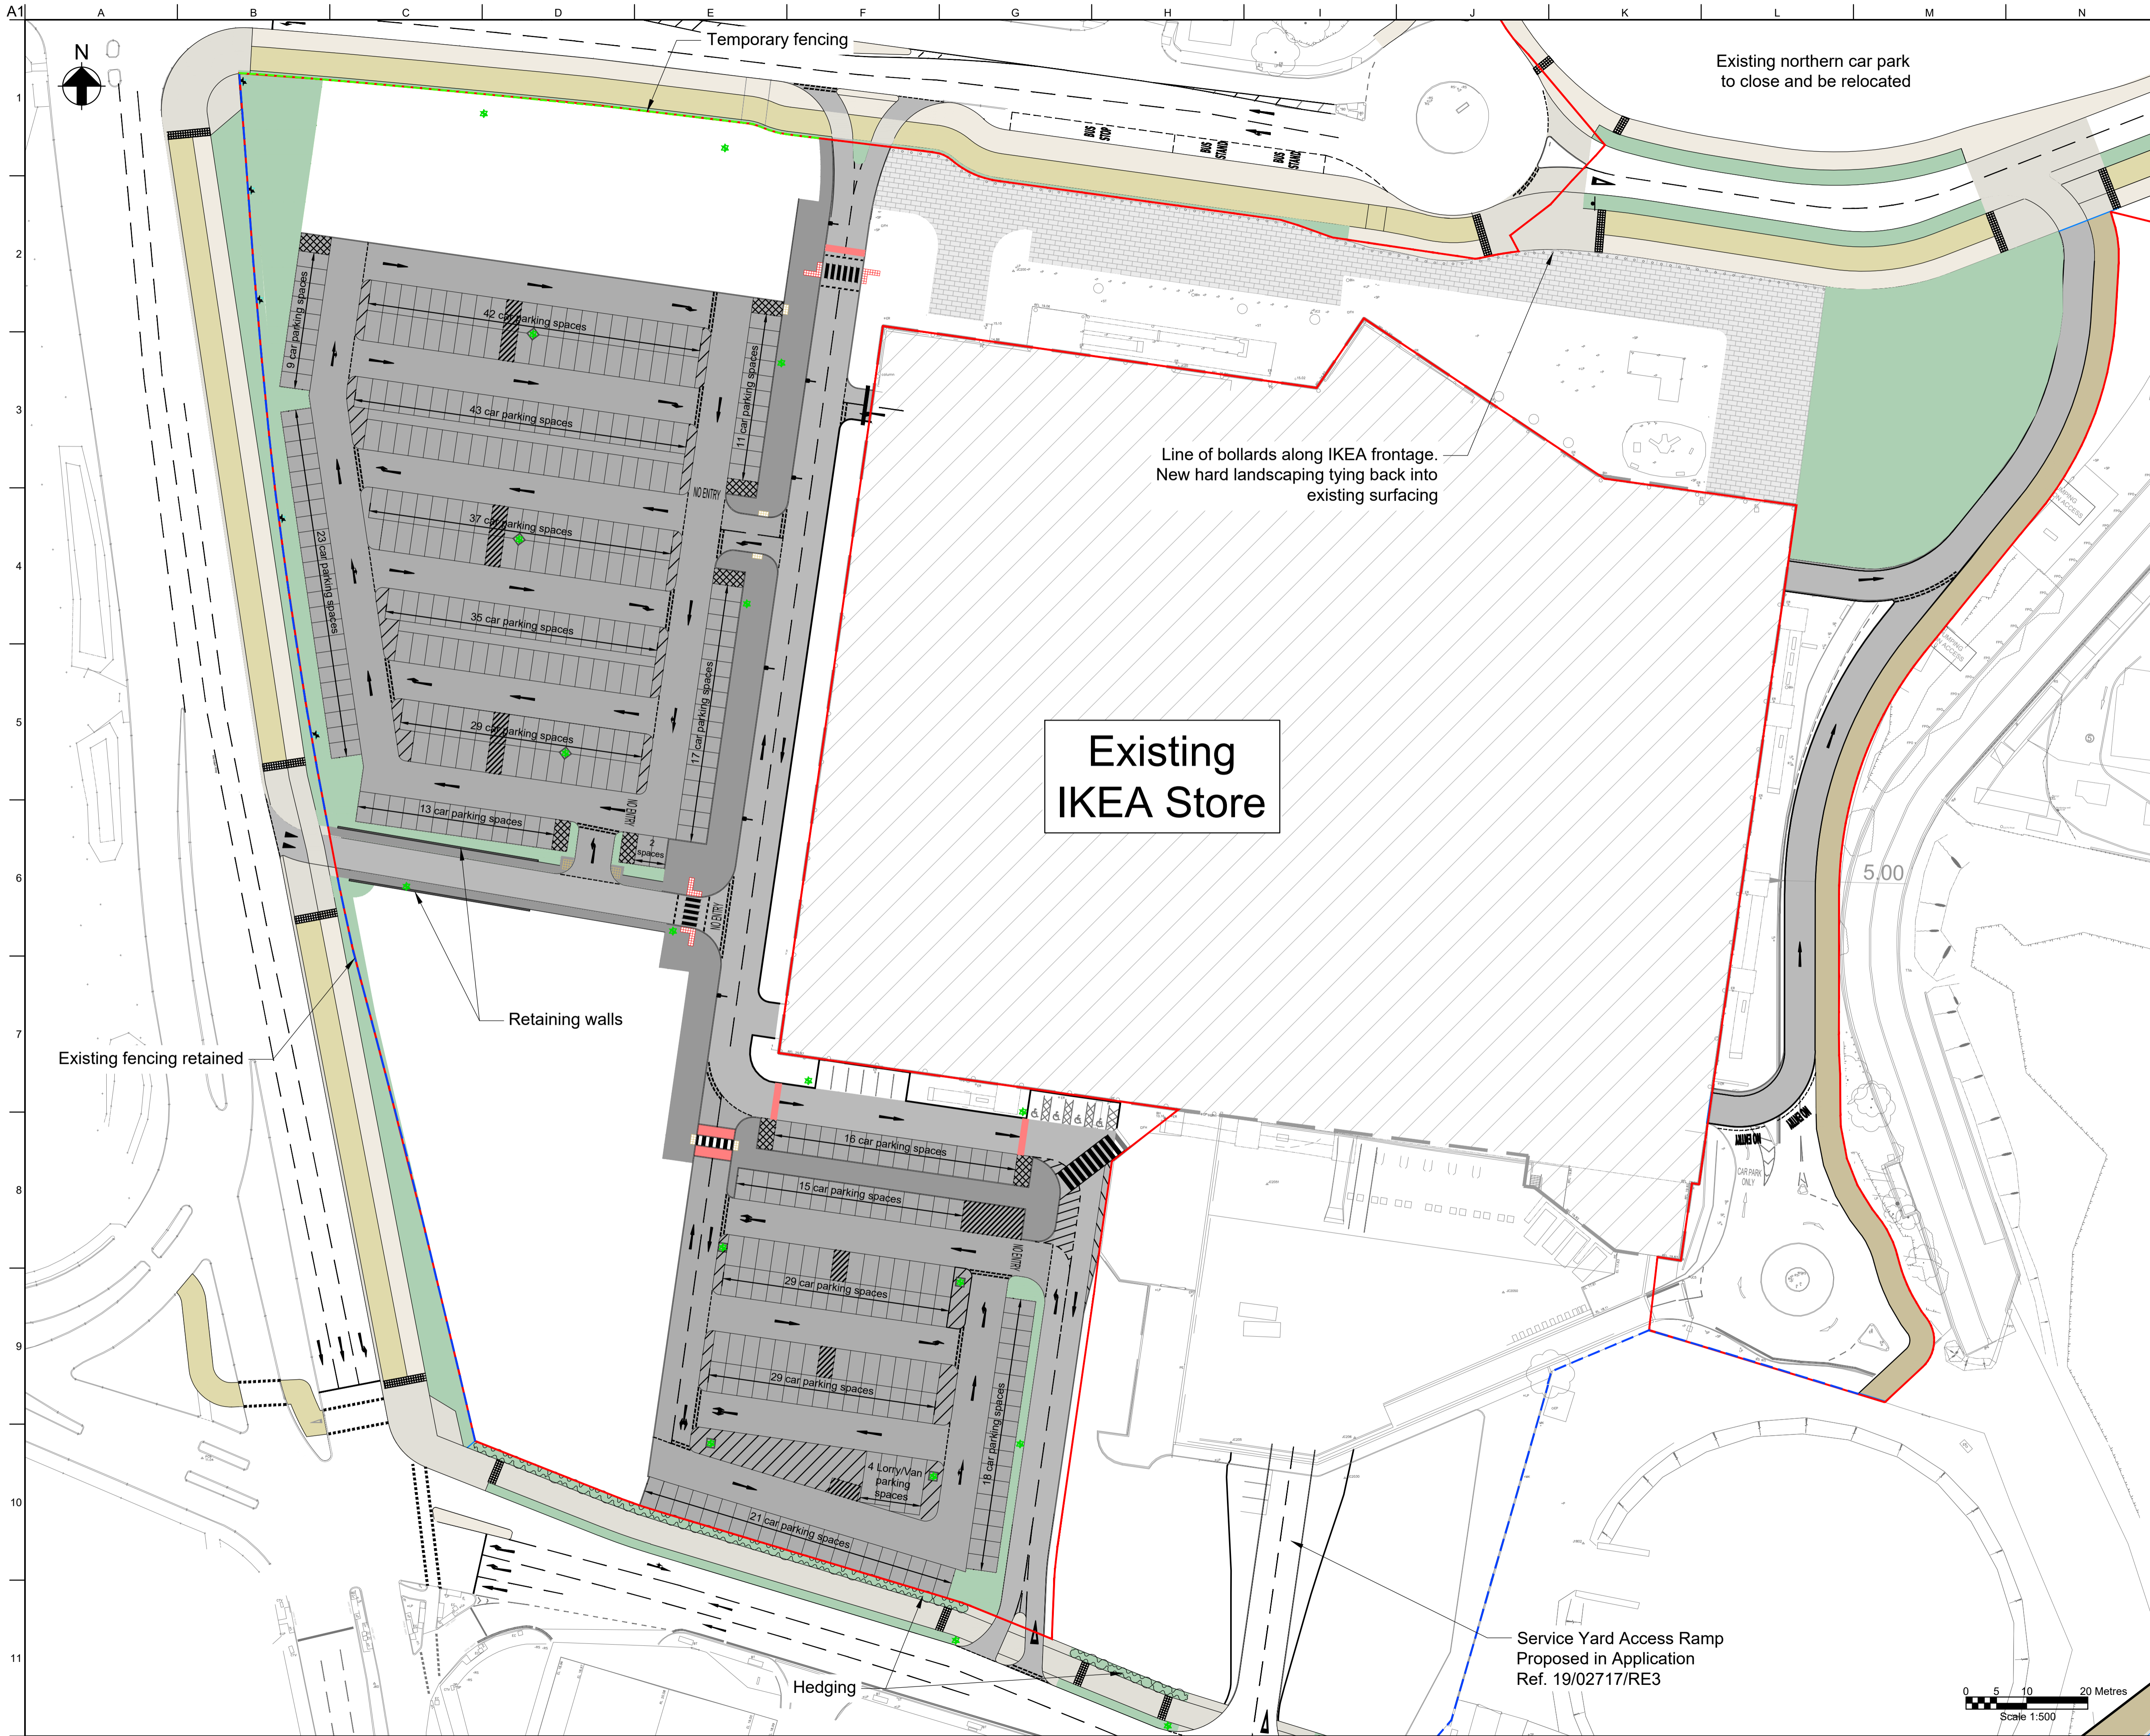

- Legend:**
- External Shared Path
 - External Cycleway
 - External Footpath
 - Internal Carriageway
 - Internal Footway
 - Proposed Landscaping / Verge
 - Proposed hard landscaping
 - Existing Ikea fence to be retained
 - New temporary fence to be installed
 - Hedge line
 - Red line boundary
 - Existing lighting columns to be retained
 - Proposed lighting columns (Indicative)

Notes:
 Parking layout design by Pell Frischmann to IKEA specifications
 For details of undercroft parking see ARUP Drawing 260637-T-03
 Height of retaining wall varies. Height of parapet and railings to be consistent with DMRB

C	10/01/19	RJM	NF	NF
B	07/01/19	RJM	NF	NF
A	19/11/19	RJM	NF	NF

Rev	Date	By	Chkd	Appd
-----	------	----	------	------

ARUP
 13 Fitzroy Street
 London W1T 4BQ
 Tel +44(0)20 7536 1531 Fax +44(0)20 7580 3924
 www.arup.com
 Client
 London Borough of Enfield

Project Title
 IKEA Meridian Water
 Car Park Relocation

Drawing Title
 Proposed Car Park
 (External)

Scale at A1 1:500

Role
 Suitability - For Planning -

Arup Job No 260637-20	Rev C
Name 260637-T-SK-02	

