


Key:

- Application Boundary
- Plot Boundary (minimum 1.5m offset from development zone, 3m offset along River Lee Navigation)
- Max. Building Line at Ground Floor
- Max. Building Line from 2nd Floor

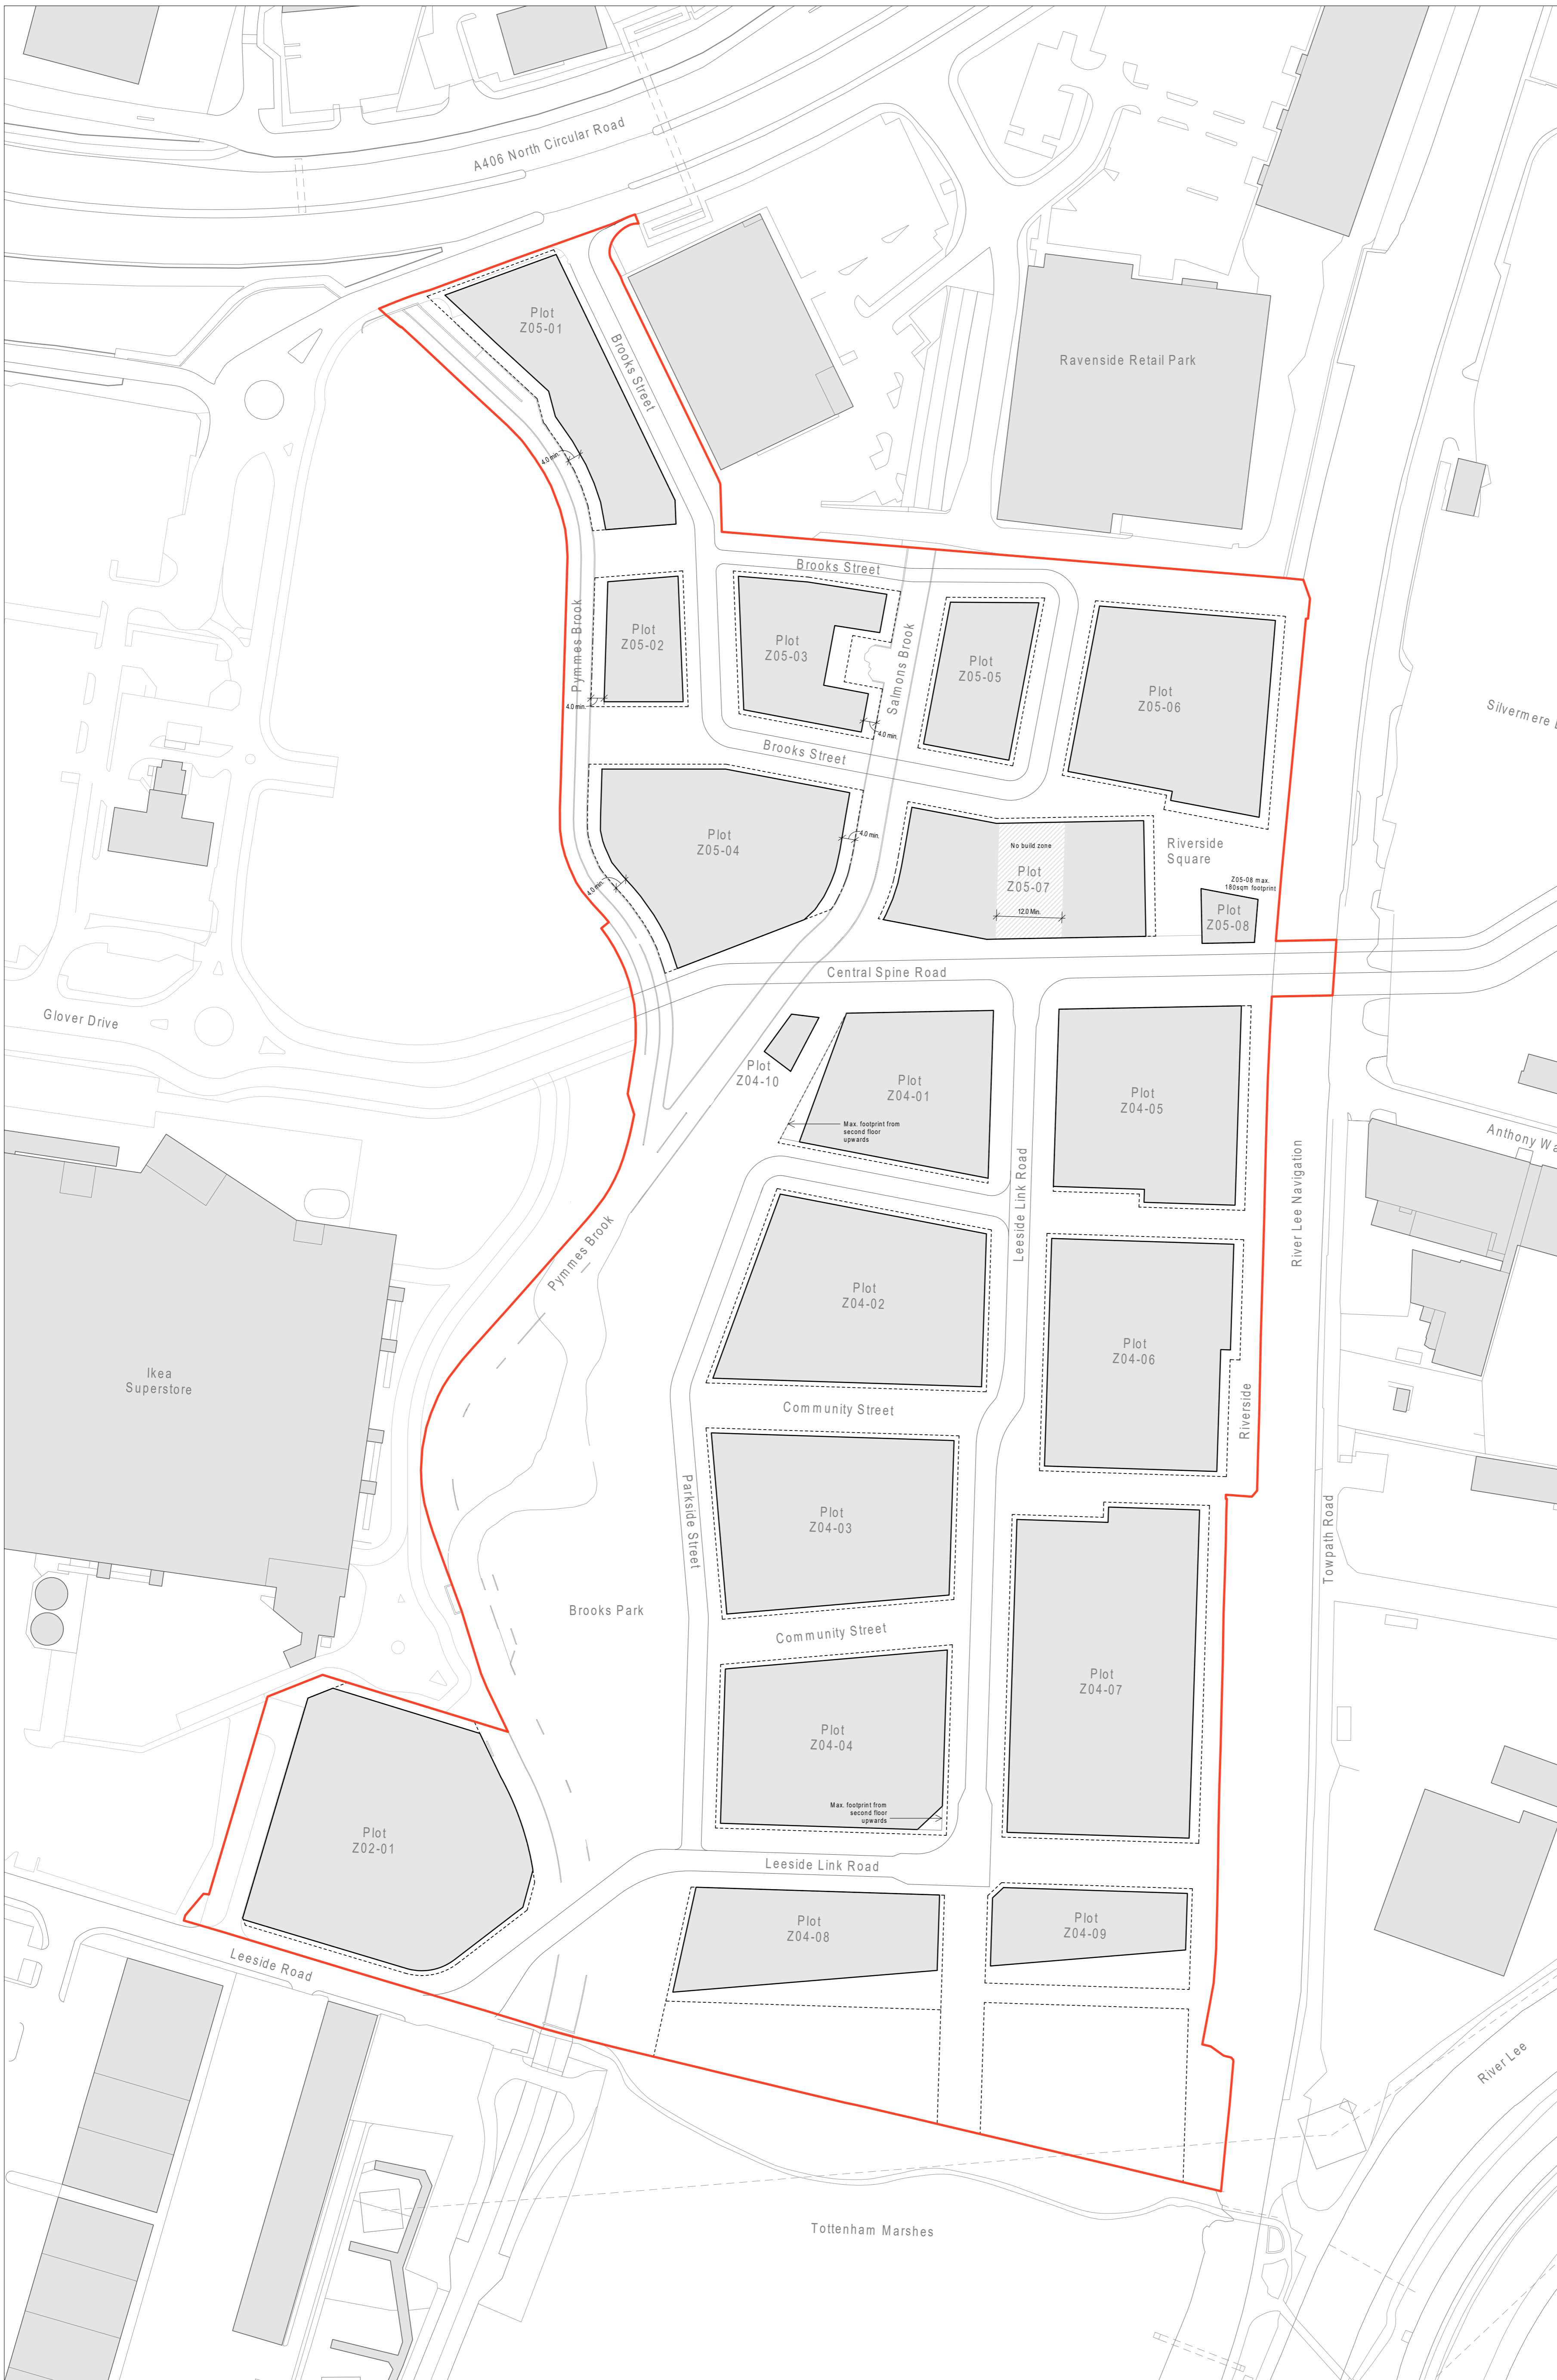

CLIENT

London Borough of Enfield
 Civic Centre
 Silver Street
 Enfield EN1 3XA

SCALE BAR

0 20 50 80m

DO NOT SCALE FROM THIS DRAWING.

THE DRAWING IS BASED ON DIMENSIONAL SURVEY INFORMATION PROVIDED BY OTHERS. THE ARCHITECT CANNOT ACCEPT RESPONSIBILITY FOR THE ACCURACY OF THIS INFORMATION.

ALL DIMENSIONS ARE SHOWN IN METRES.

THIS DRAWING REMAINS THE COPYRIGHT OF **KARKUSEVIC CARSON ARCHITECTS**

NOTES

These drawings form part of a Meridian Water Phase 2 (MW P2) Outline Planning Application and should be read in conjunction with other documents including the Access Statement and the Strategic Assessment for the Meridian Water Development Application.

For landscaping and public realm proposal, please refer to Landscape Architect.

For civil and structural engineering works, please refer to Engineer.

Levels to be confirmed by volume flood risk modelling by specialist consultant.

Rev	Reason for Issue	Date
4	Planning	18/03/20
3	Planning	04/03/20
2	Planning	31/01/20
1	Internal Review	09/01/20
0	Planning	21/06/19

Karkusevic Carson Architects

Unit E13
 The Factory
 100 Clements Road
 London SE18 4DB
 ena@karkusevic-carson.com | 0207 566 6300

PROJECT

Meridian Water Phase 2 (MW P2)
 12/07/2019

TITLE

Parameter Plan - Plot Boundaries

DRAWING NUMBER

382-KCA-P2-02-DR-A-1101-P

REVISION

NO.	DATE	BY	REVISION
4			

For Approval

DRAWN BY PZ **SCALE** 1:1000 @ A1

REVISION DATE 18/03/20

CHECKED BY JM **PROJECT NUMBER** 382

FIRST ISSUED 21/06/19